
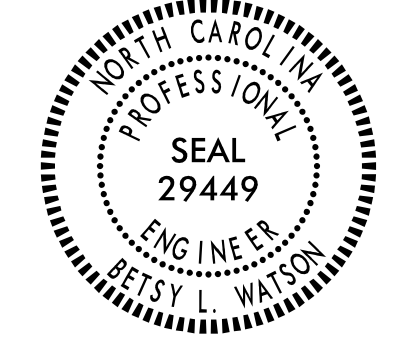


TIP NO. U-3440	SHEET NO. SIGN-17
APPROVED: <i>Betsy L. Watson</i> DocuSigned by: Betsy L. Watson 35E078B34F8743F	
DATE: 10/11/2016	
SEAL	
	
DOCUMENT NOT CONSIDERED FINAL UNLESS ALL SIGNATURES COMPLETED	

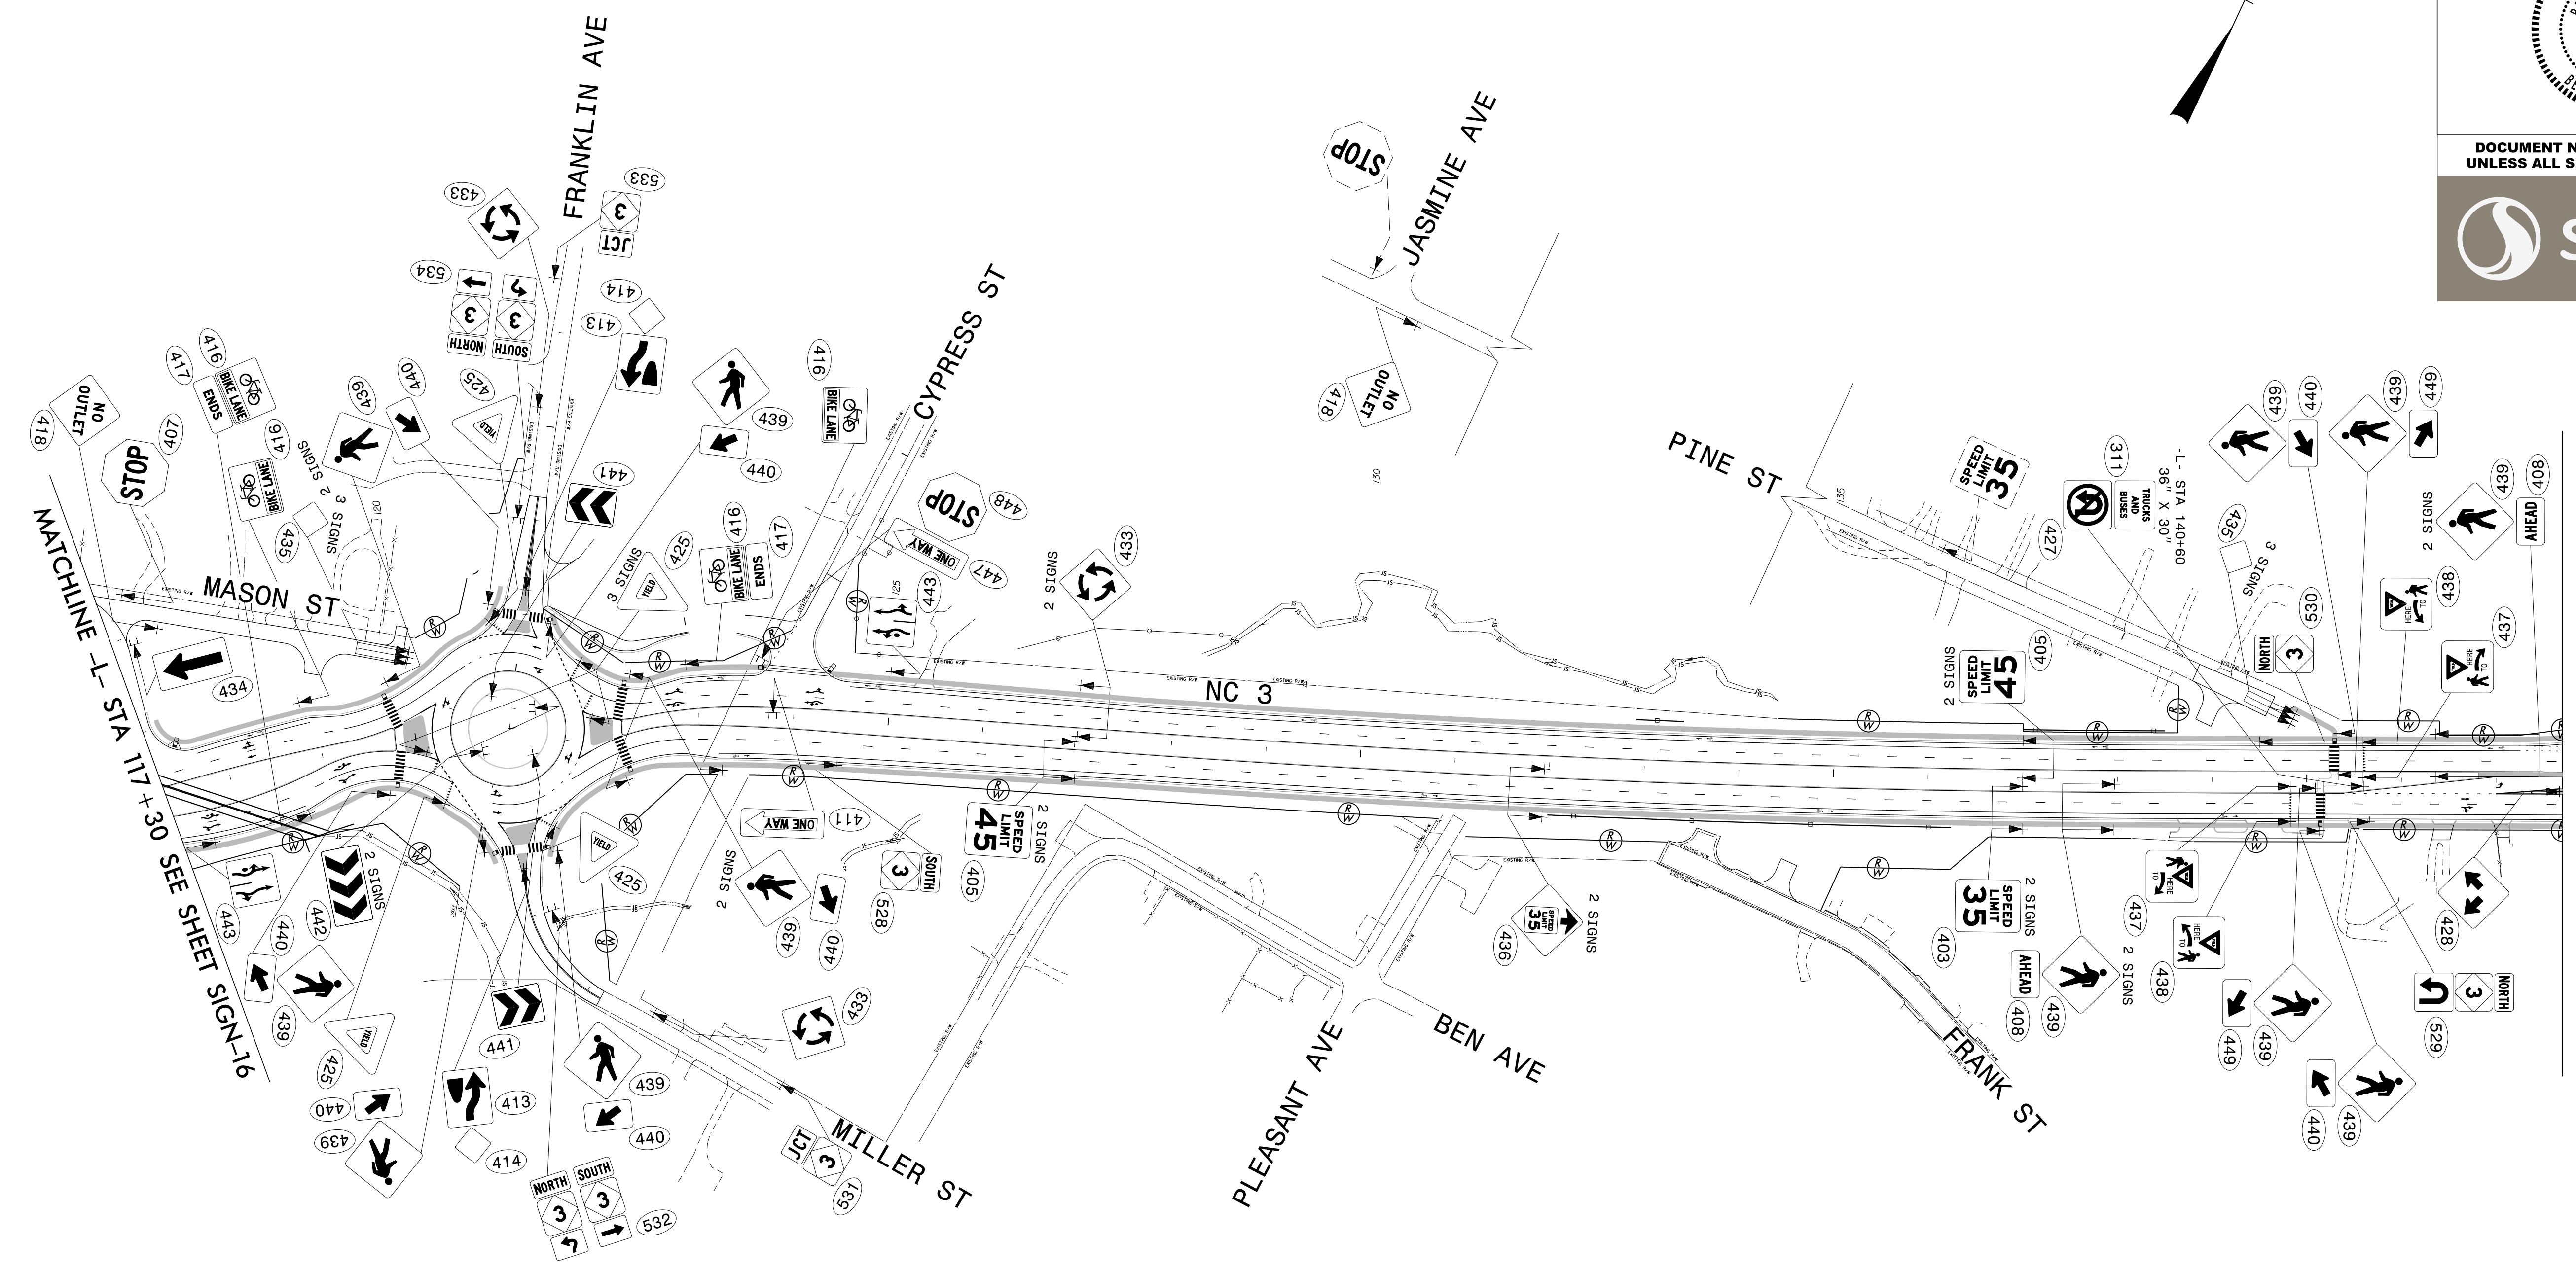

MATCHLINE -L- STA 142 + 70 SEE SHEET SIGN-18

PROPOSED SIGNING
NC 3
-L- STA 117+30 TO 142+70

\$\$\$\$\$SYTIME\$\$\$\$\$
\$\$\$\$\$DDGN\$\$\$\$\$
\$\$\$\$\$USERNAME\$\$\$\$\$