


**UNDERGROUND SPlice ENCLOSURE #2**  
 AT NC 3 MOOREVILLE RD AND  
 RAINBOW DRIVE  
 SIG. INV. # 10-0395

COLOR CODE TIA/EIA 598-A		LEGEND	
(1) BLUE	(7) RED	X = NEW FUSION SPlice INDIVIDUAL FIBER	
(2) ORANGE	(8) BLACK	C = CAP, COIL, AND SEAL	
(3) GREEN	(9) YELLOW		
(4) BROWN	(10) VIOLET		
(5) SLATE	(11) ROSE		
(6) WHITE	(12) AQUA		

Notes:  
 Unused fibers left coiled and stored in splice tray.  
 Unused Buffer Tubes left coiled and stored in splice tray.

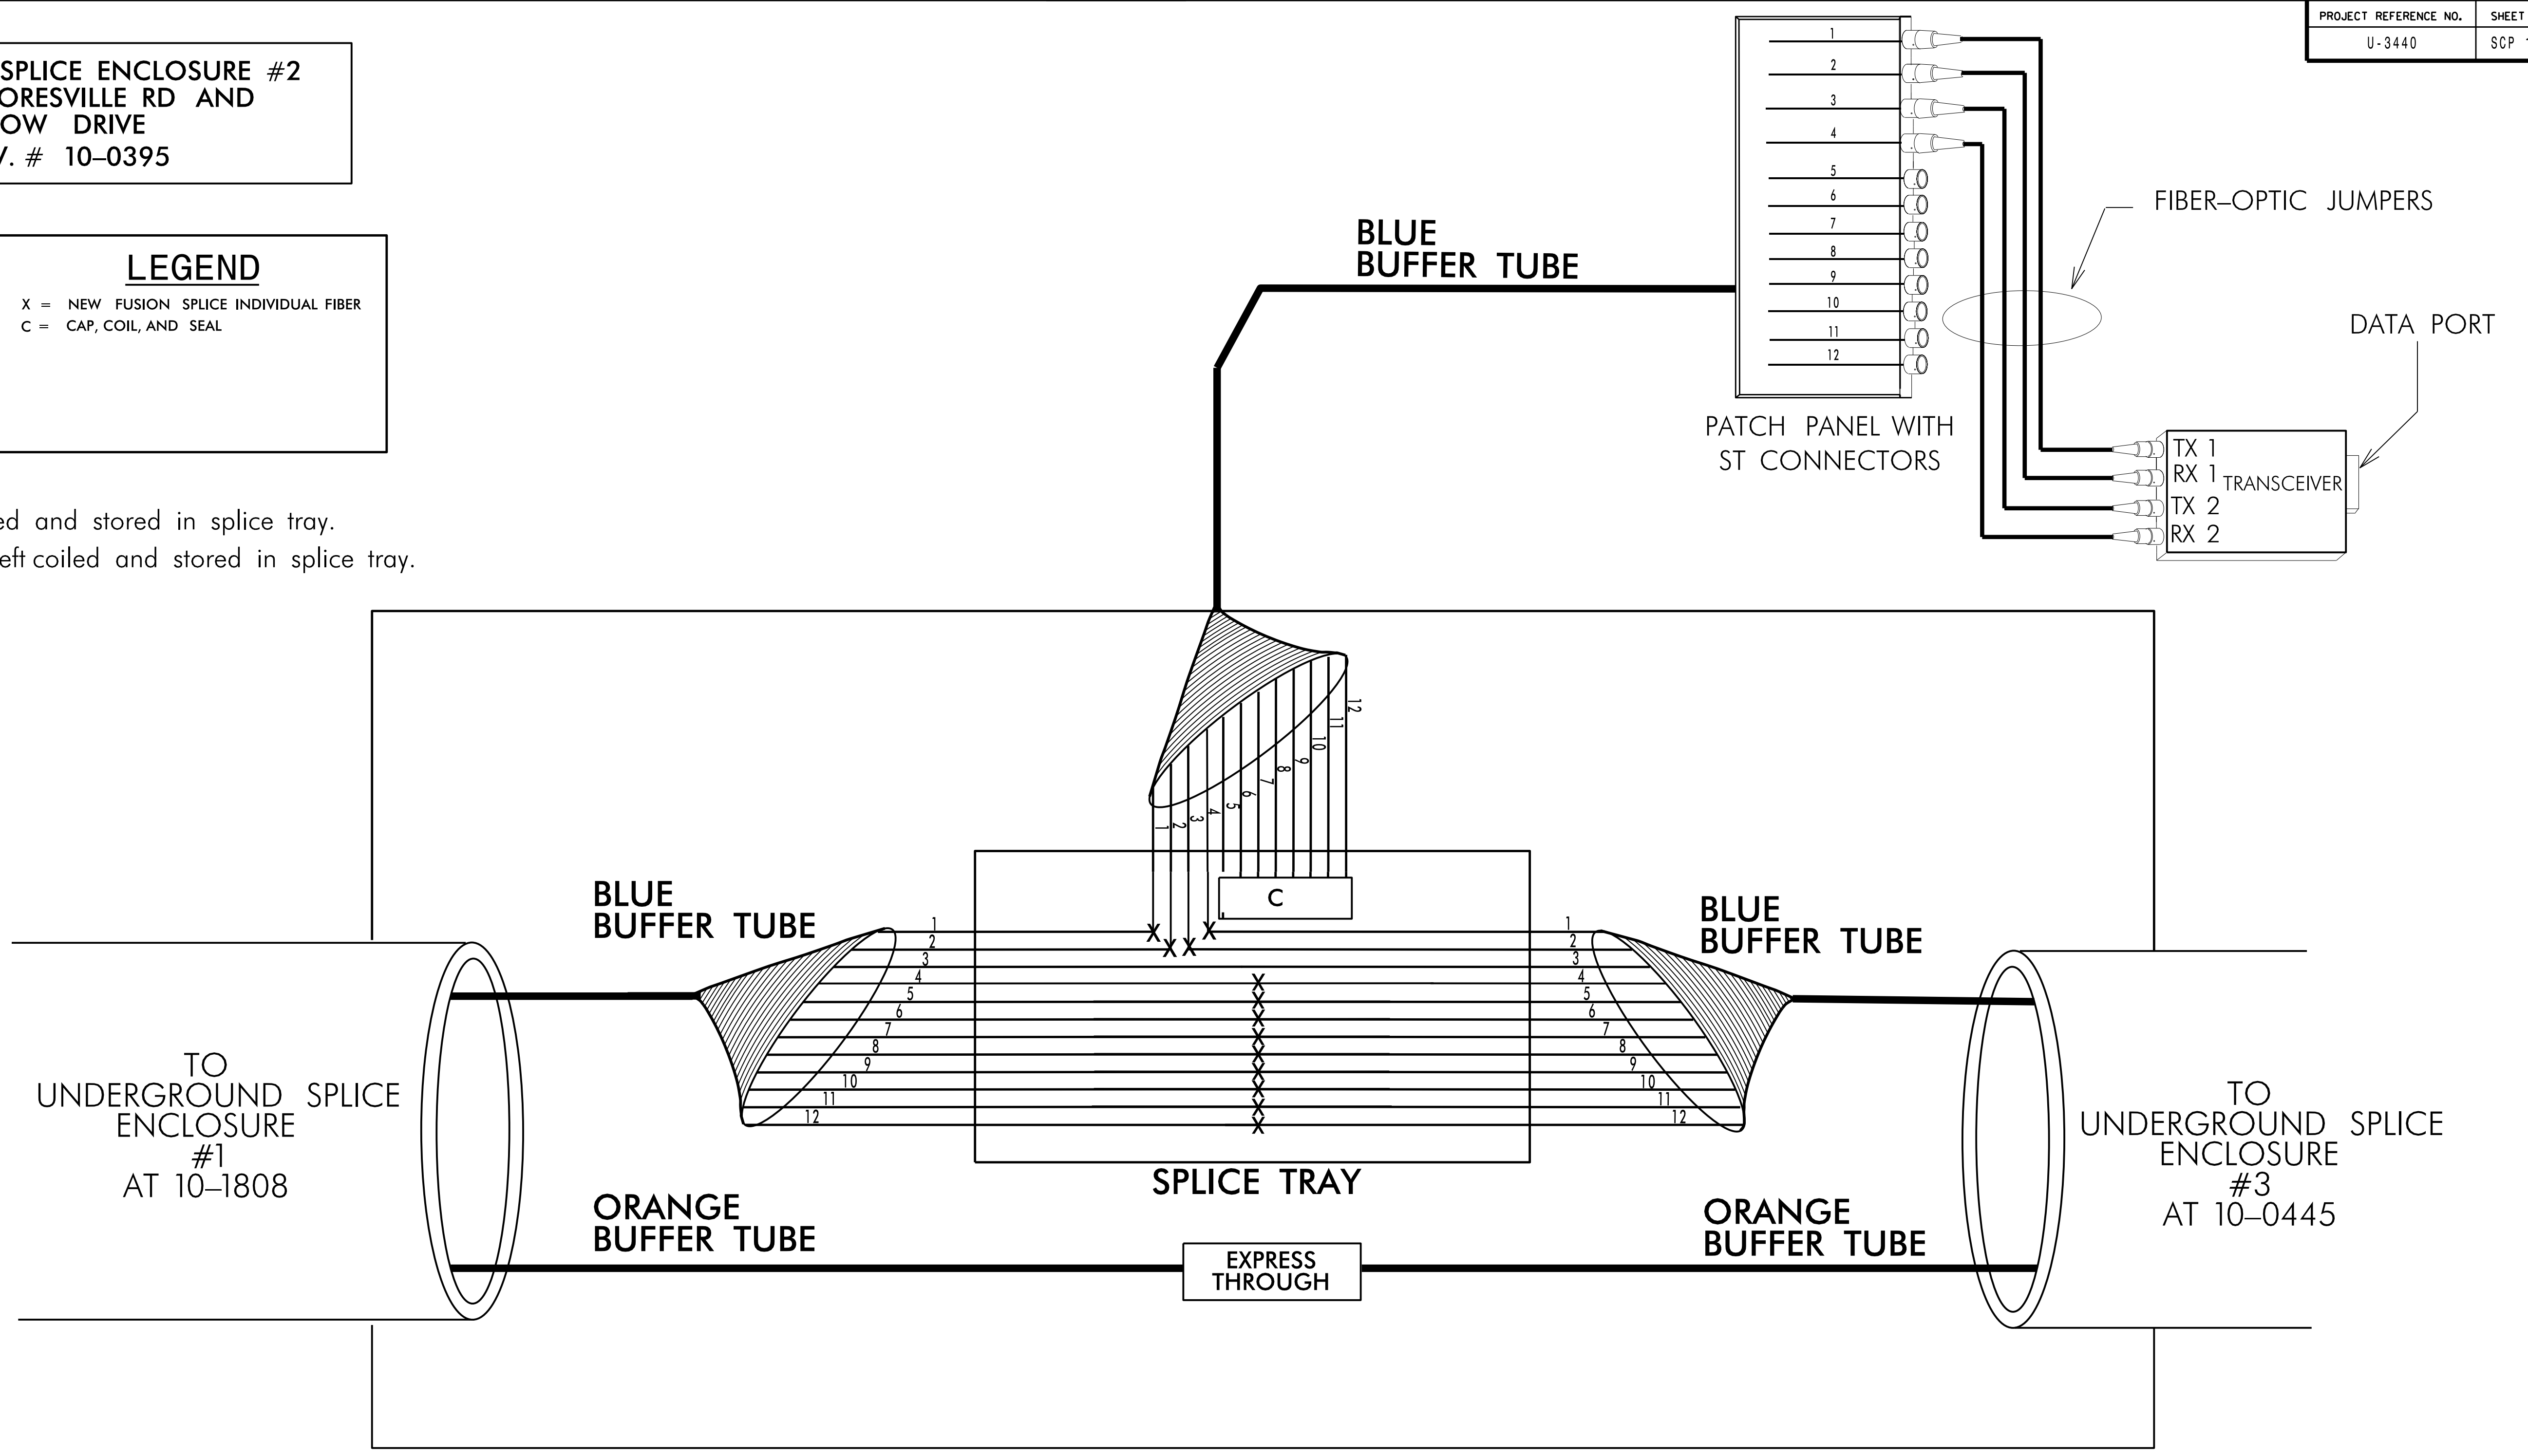

**UNDERGROUND SPlice ENCLOSURE #2**

NOTE:  
 TRANSCEIVER TERMINATION CONFIGURATIONS ARE GENERIC. CONTRACTOR IS RESPONSIBLE FOR DETERMINING/ENSURING PROPER TERMINATIONS.

INCLUDE ON THE COVER OF EACH SPlice TRAY THE FOLLOWING:  
 REFERENCE SECTION 1731 "FIBER OPTIC SPlice ENCLOSURE"

- 1) SPlice LOCATION
- 2) DATE
- 3) COMPANY NAME
- 4) NAME OF INDIVIDUAL PERFORMING THE SPlicing

PRIOR TO INSTALLING THE COVER ON THE SPlice TRAY TAKE A DIGITAL PHOTOGRAPH SHOWING THE SPlice TRAY AND INFORMATION SHOWN ABOVE (1-4) AND SUBMIT PHOTOGRAPH ALONG WITH OTDR TEST RESULTS.

**DOCUMENT NOT CONSIDERED FINAL  
 UNLESS ALL SIGNATURES COMPLETED**

	<b>SPlice DETAILS</b>		
	DIVISION 10 CABARRUS CO. KANNAPOLIS PLAN DATE: JUNE 2016 REVIEWED BY: PREPARED BY: H.T. BERGGREN REVIEWED BY:		
SCALE: 0 N/A N/A		DATE	