


SEE SHEET UC-21 FOR WL-1, WL-7, WL-7A, AND WL-8 PROFILES
 SEE SHEET UC-22 FOR SL-A1, SL-A2 AND SL-A3 PROFILES

PROJECT REFERENCE NO.	U-3440	SHEET NO.	UC-10
DESIGNED BY:	JDM		
DRAWN BY:	RCC		
CHECKED BY:			
APPROVED BY:			
REVISED:		NORTH CAROLINA DEPARTMENT OF TRANSPORTATION UTILITIES ENGINEERING SEC. PHONE: (919)707-6690 FAX: (919)250-4151	
6/29/2016			
UTILITY CONSTRUCTION PLANS ONLY			
DOCUMENT NOT CONSIDERED FINAL UNLESS ALL SIGNATURES COMPLETED			

awek alley, williams, carmen, & king, inc.
 CONSULTING ENGINEERS
 FIRM LICENSE No. F-0203
 120 SOUTH MAIN STREET, P.O. BOX 1248
 KANNAPOLIS, NC 28082 704/958-1515

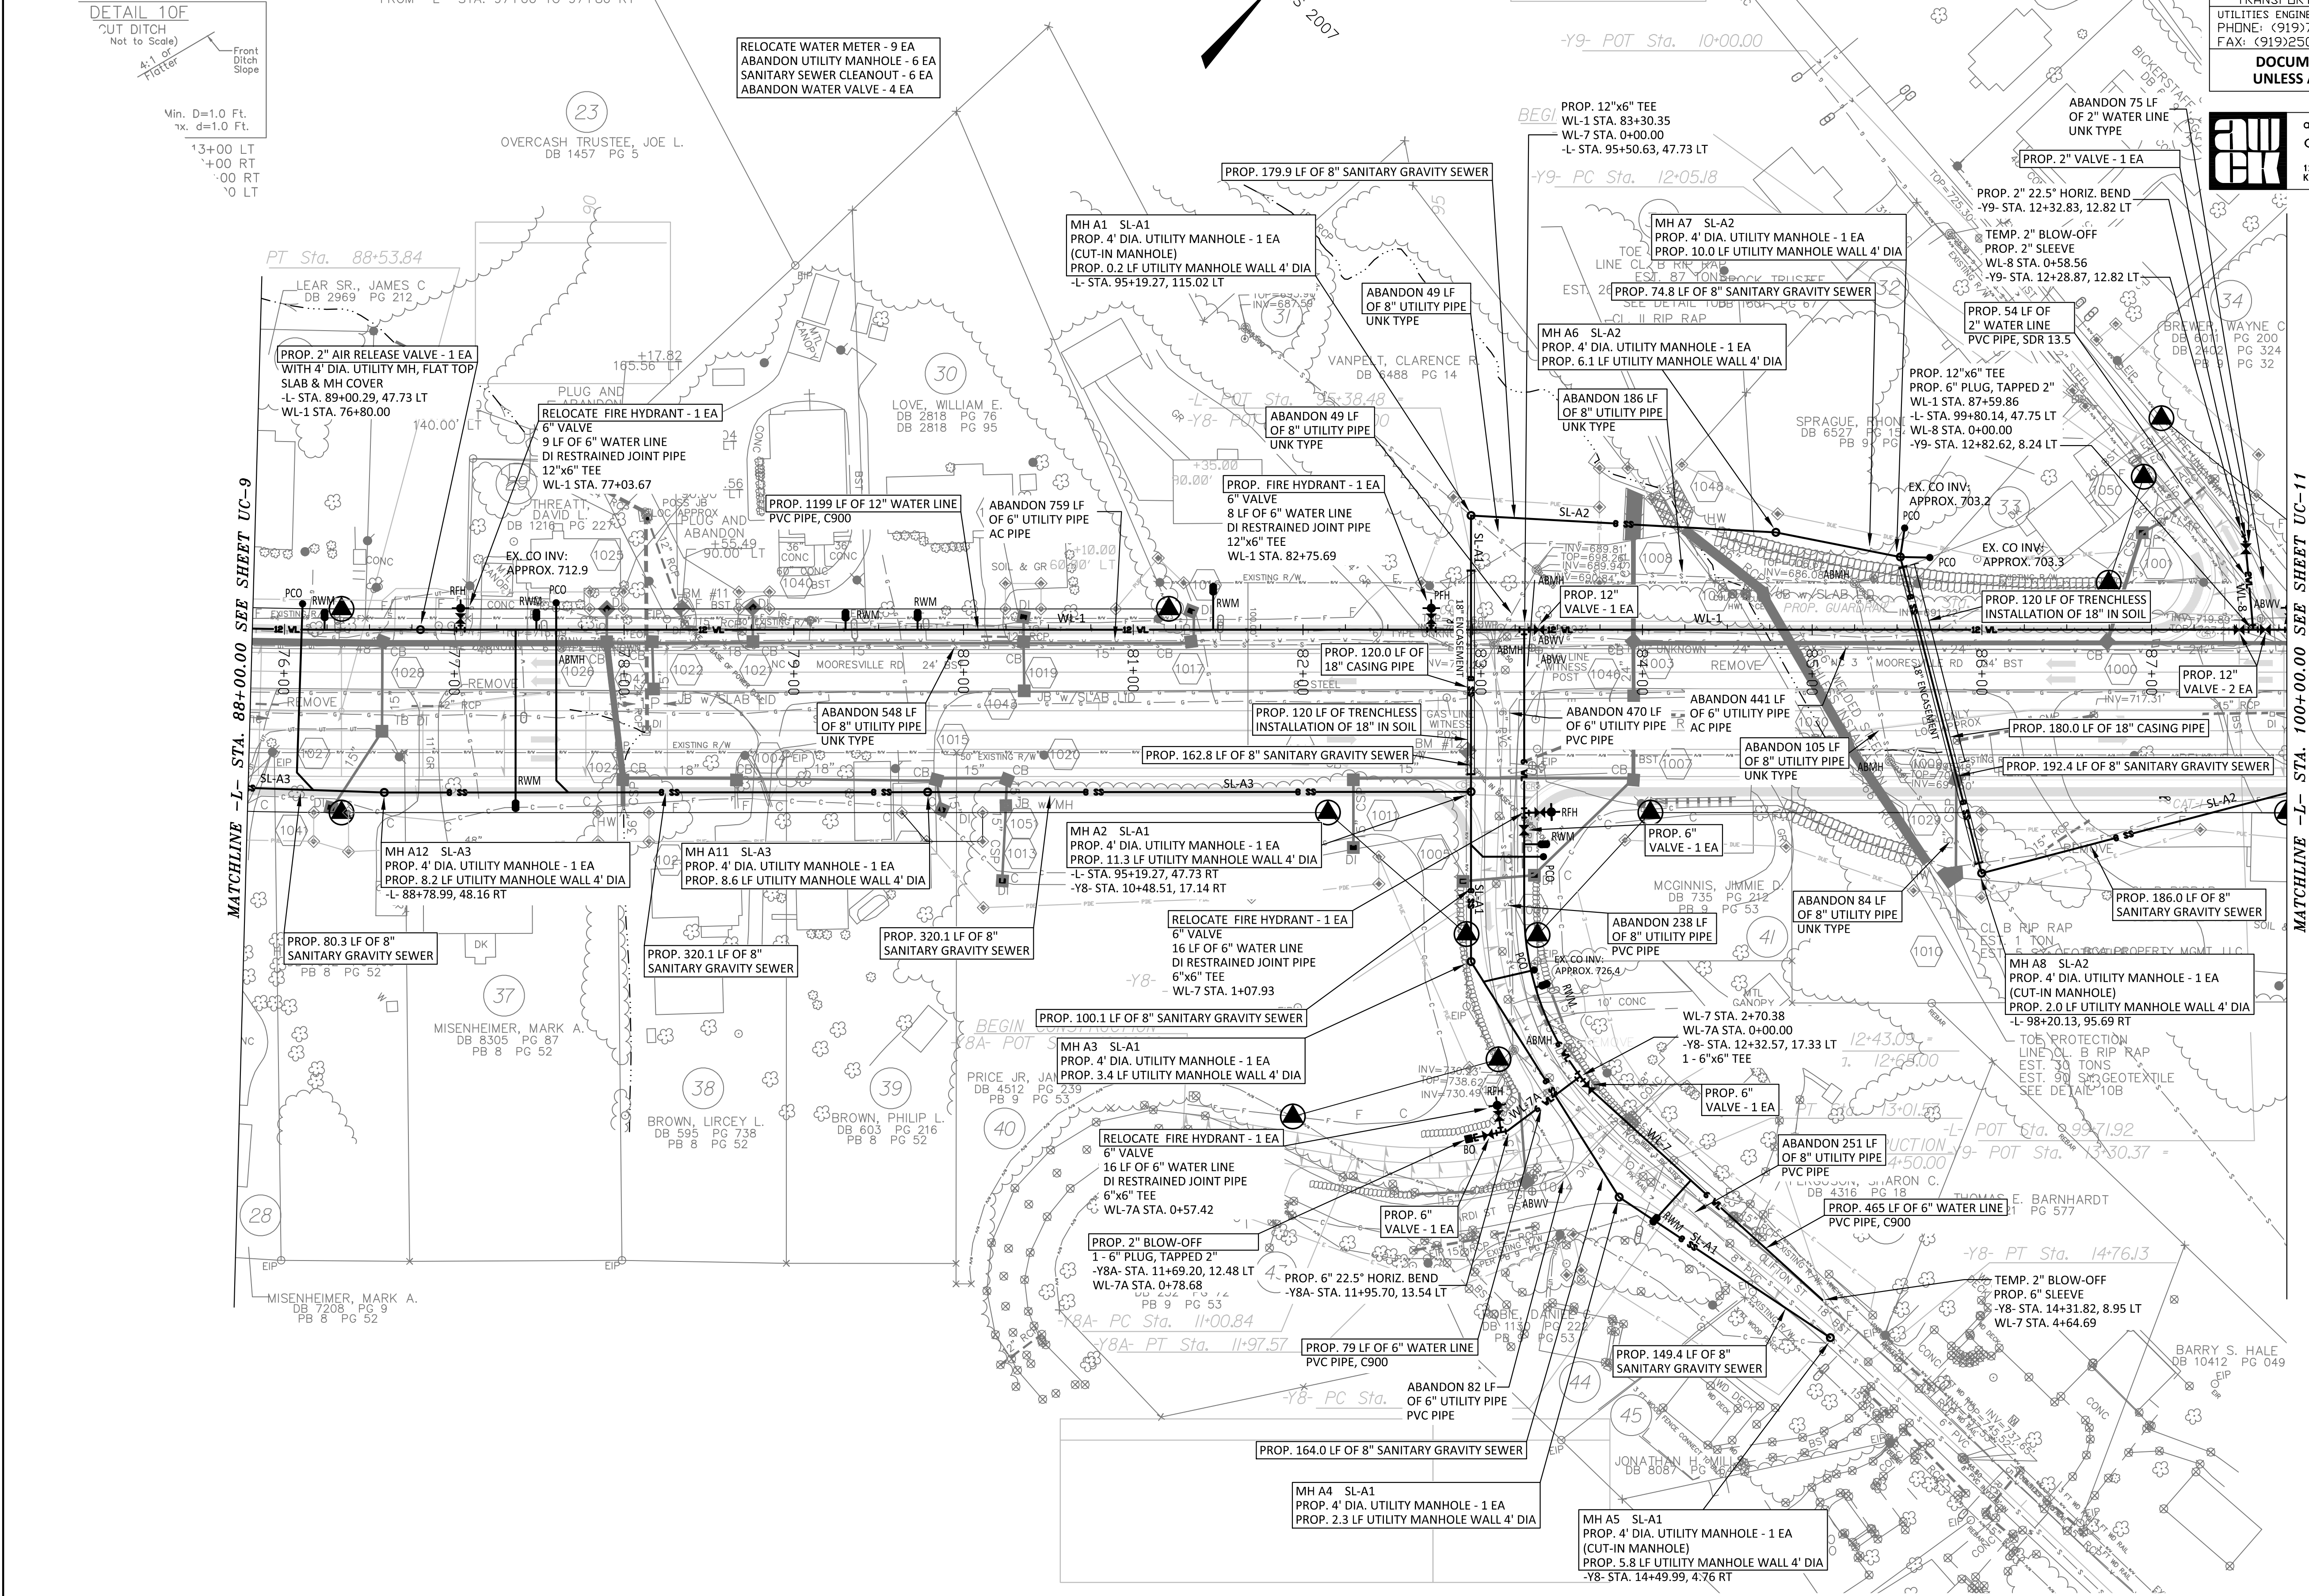

MATCHLINE -L- STA. 88+00.00 SEE SHEET UC-9

MATCHLINE -L- STA. 100+00.00 SEE SHEET UC-11