



DOCUMENT NOT CONSIDERED FINAL
UNLESS ALL SIGNATURES COMPLETED

alley, williams, carmen, & king, inc.
CONSULTING ENGINEERS
FIRM LICENSE No. F-0203
120 SOUTH MAIN STREET, P.O. BOX 1248
KANNAPOLIS, NC 28082 704/938-1515

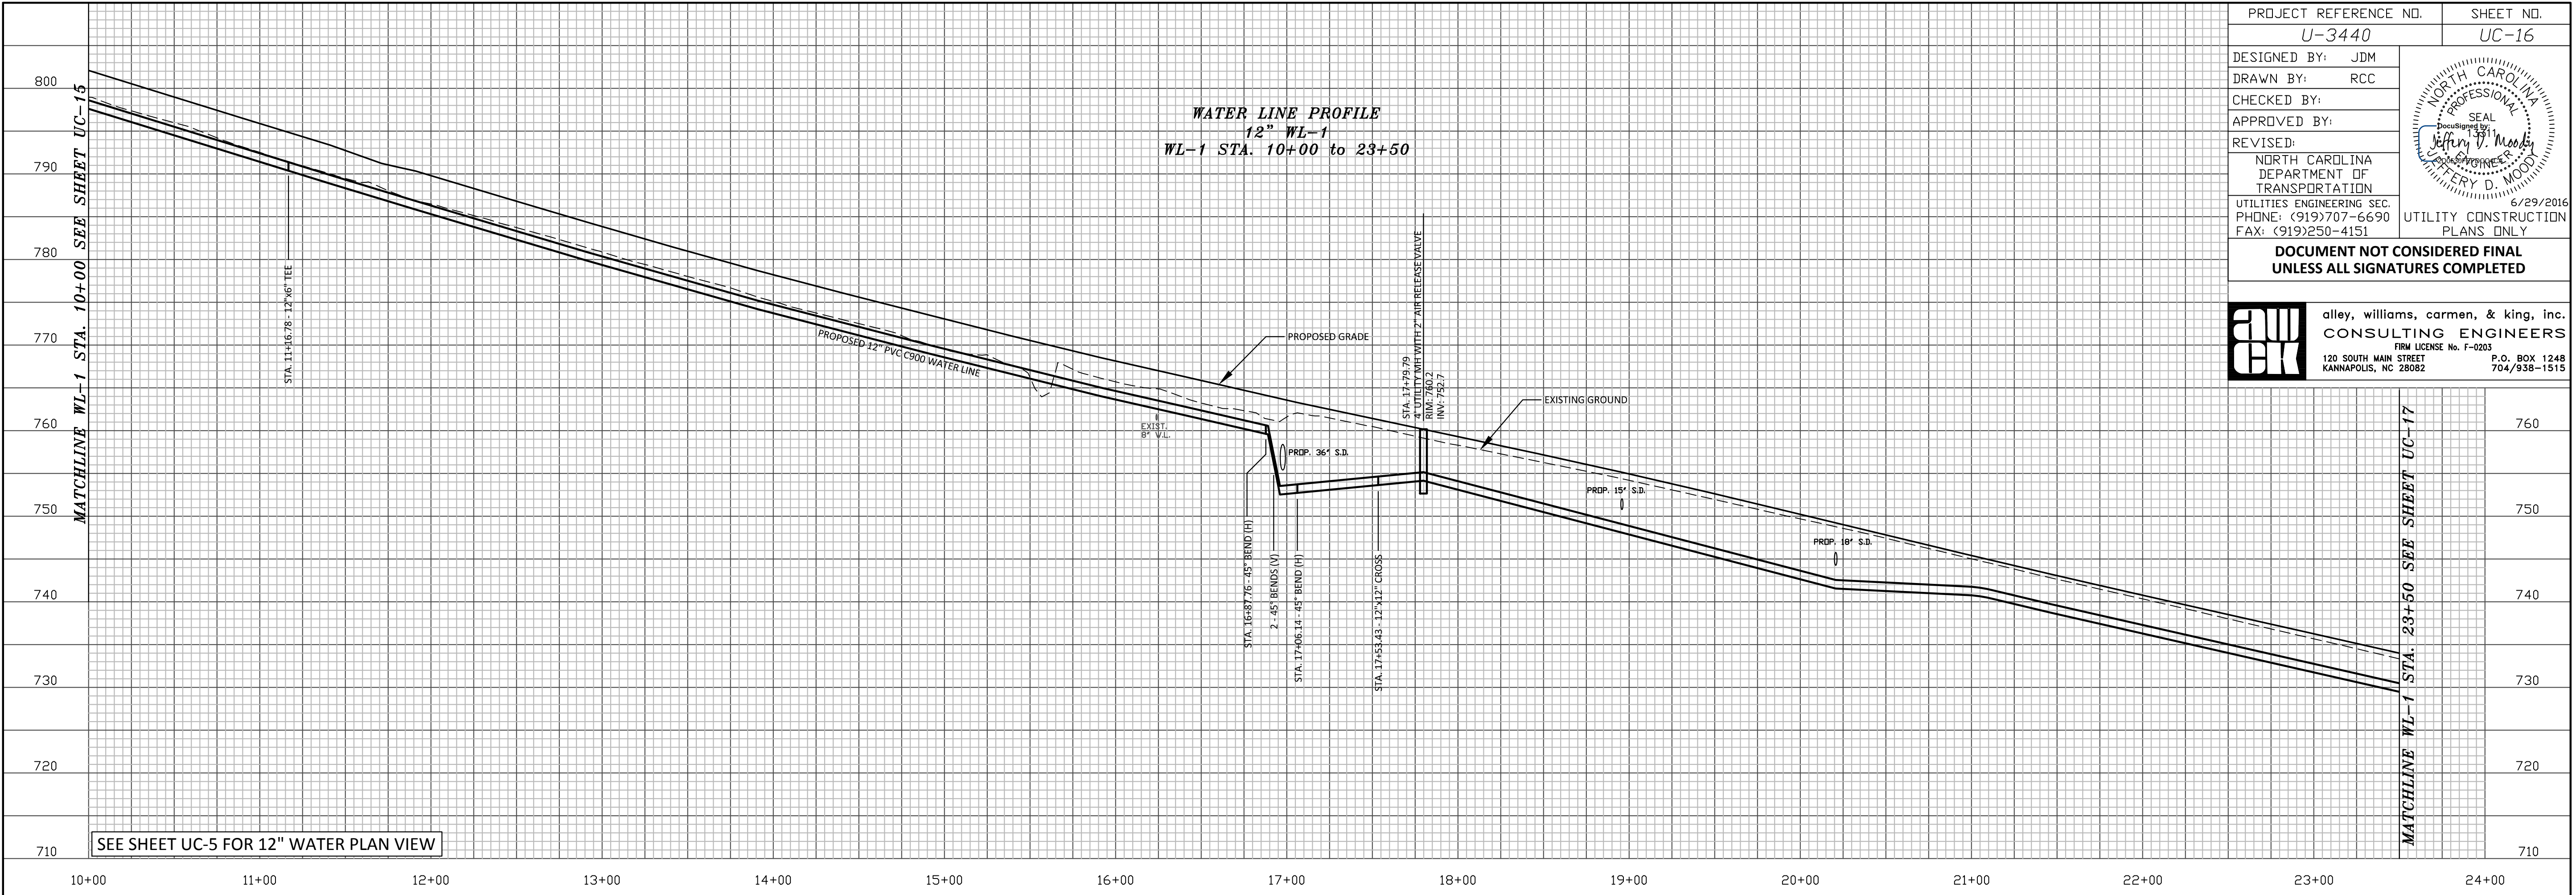

SEE SHEET UC-5 FOR 12" WATER PLAN VIEW

WATER LINE PROFILE
8" WL-2
WL-2 STA. 0+00 to 0+83

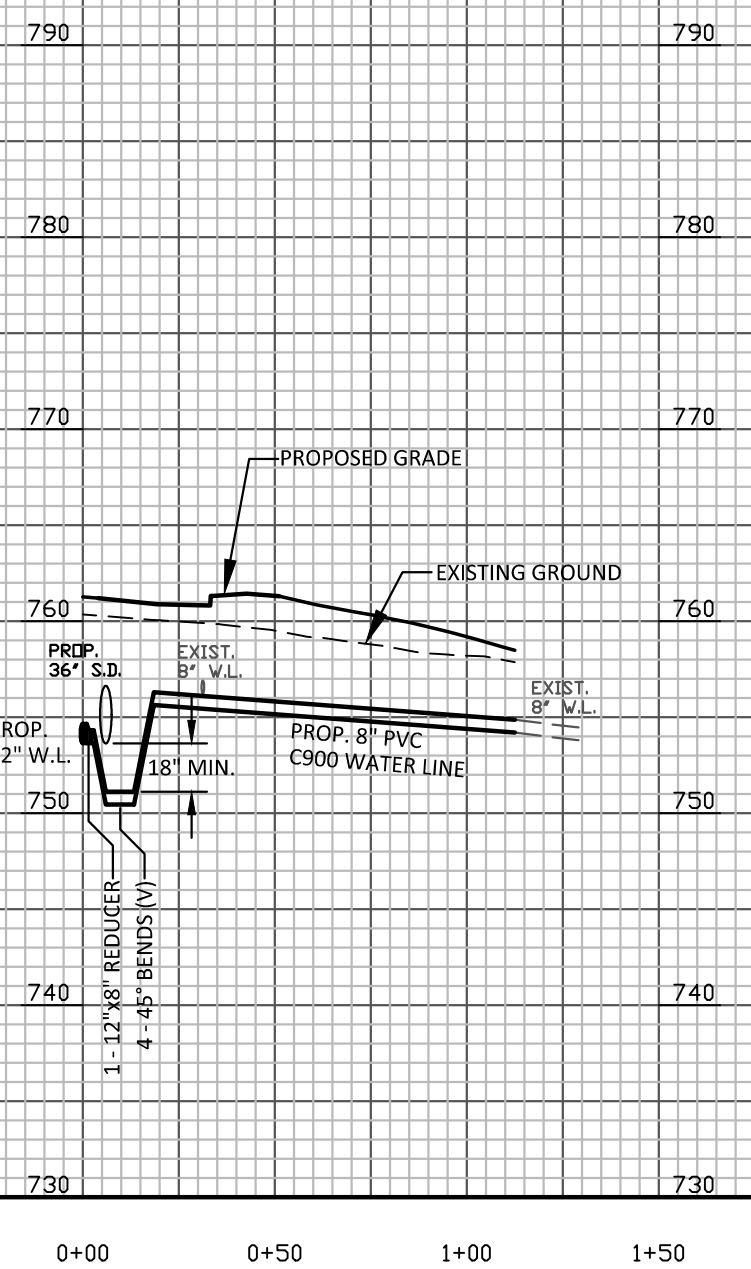

SEE SHEET UC-5 FOR 8" WATER PLAN VIEW