




alley, williams, carmen, & king, inc.
CONSULTING ENGINEERS
FIRM LICENSE No. F-0203
120 SOUTH MAIN STREET
KANNAPOLIS, NC 28082
P.O. BOX 1248
704/938-1515

PROJECT REFERENCE NO. U-3440	SHEET NO. UC-27
DESIGNED BY: JDM	
DRAWN BY: RCC	
CHECKED BY:	
APPROVED BY:	
REVISED:	NORTH CAROLINA DEPARTMENT OF TRANSPORTATION UTILITIES ENGINEERING SEC. PHONE: (919)707-6690 FAX: (919)250-4151
UTILITY CONSTRUCTION PLANS ONLY 6/29/2016	

DOCUMENT NOT CONSIDERED FINAL
UNLESS ALL SIGNATURES COMPLETED


WATER LINE PROFILE
12" WL-1
WL-1 STA. 114+50 to 128+00

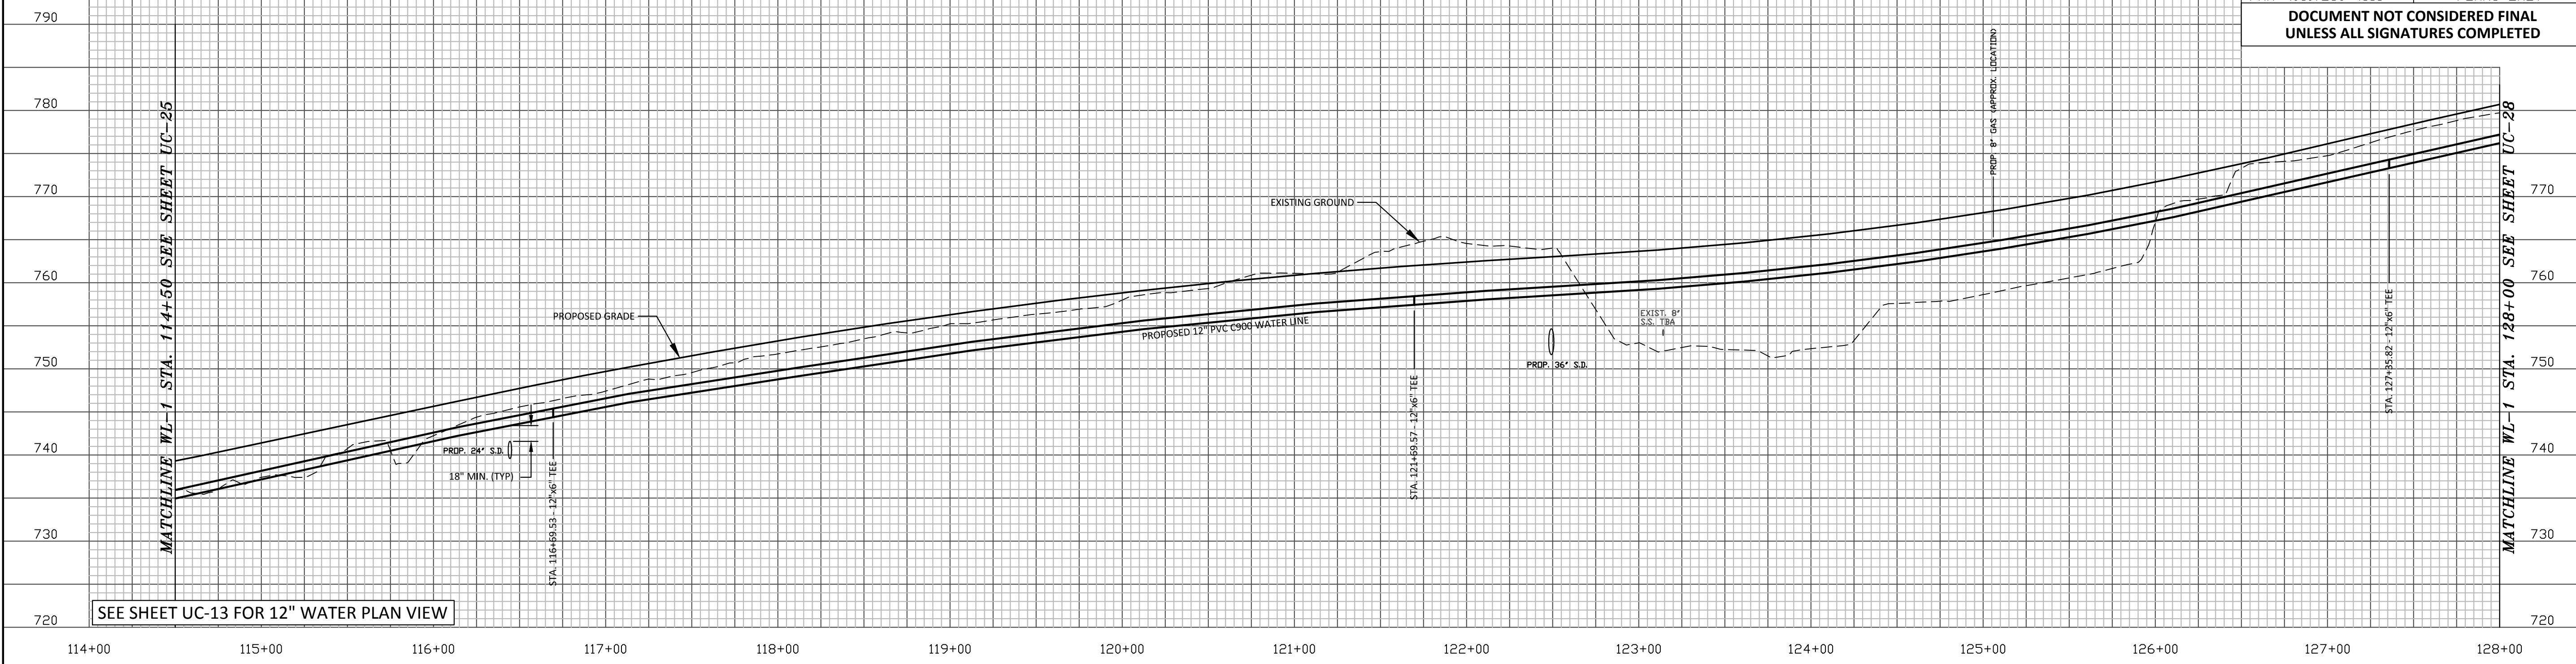

SEE SHEET UC-13 FOR 12" WATER PLAN VIEW

SANITARY SEWER PROFILE
8" SEWER LINE D1 - MH D8 to MH D15
STA. 10+51.51 to 18+04.35

SANITARY SEWER PROFILE
8" SEWER LINE D5
MH D11 to MH D20
STA. 0+00 to 0+96.08

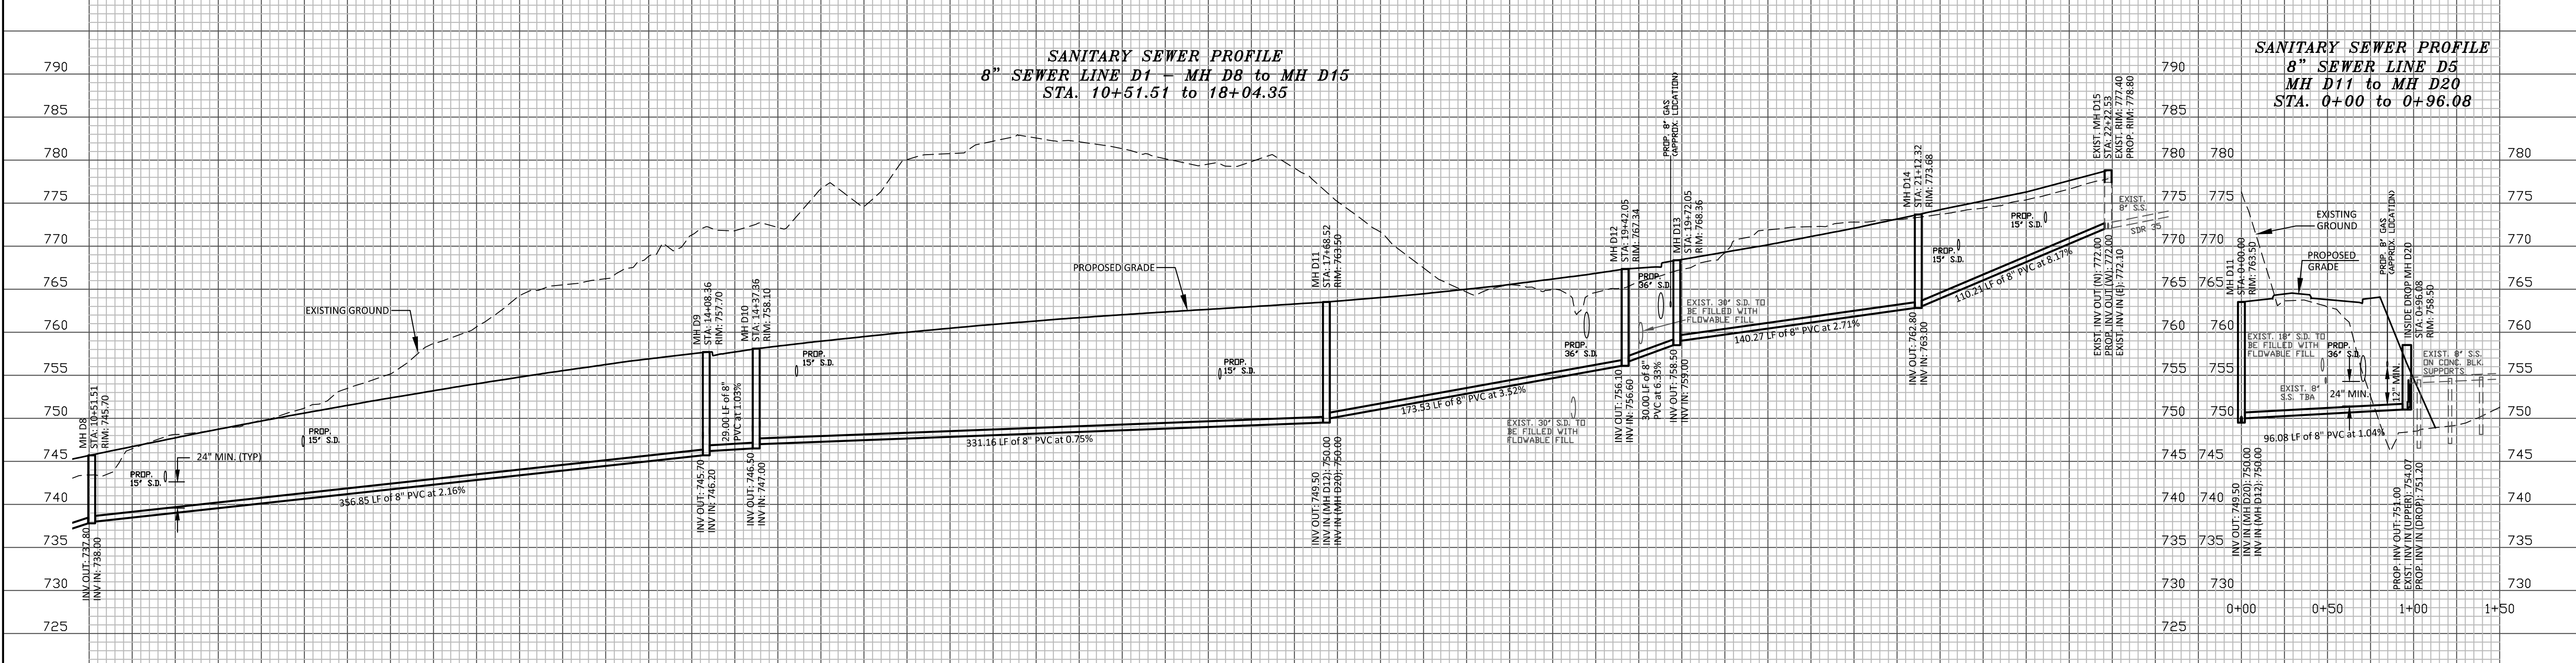

SEE SHEET UC-13 FOR 8" SEWER PLAN VIEW

SEE SHEET UC-13 FOR 8" SEWER PLAN VIEW