





**awek** alley, williams, carmen, & king, inc.  
 CONSULTING ENGINEERS  
 FIRM LICENSE No. F-0203  
 120 SOUTH MAIN STREET P.O. BOX 1248  
 KANNAPOLIS, NC 28082 704/938-1515

**WATER LINE PROFILE**  
**12" WL-1**  
**WL-1 STA. 128+00 to 138+24.98**

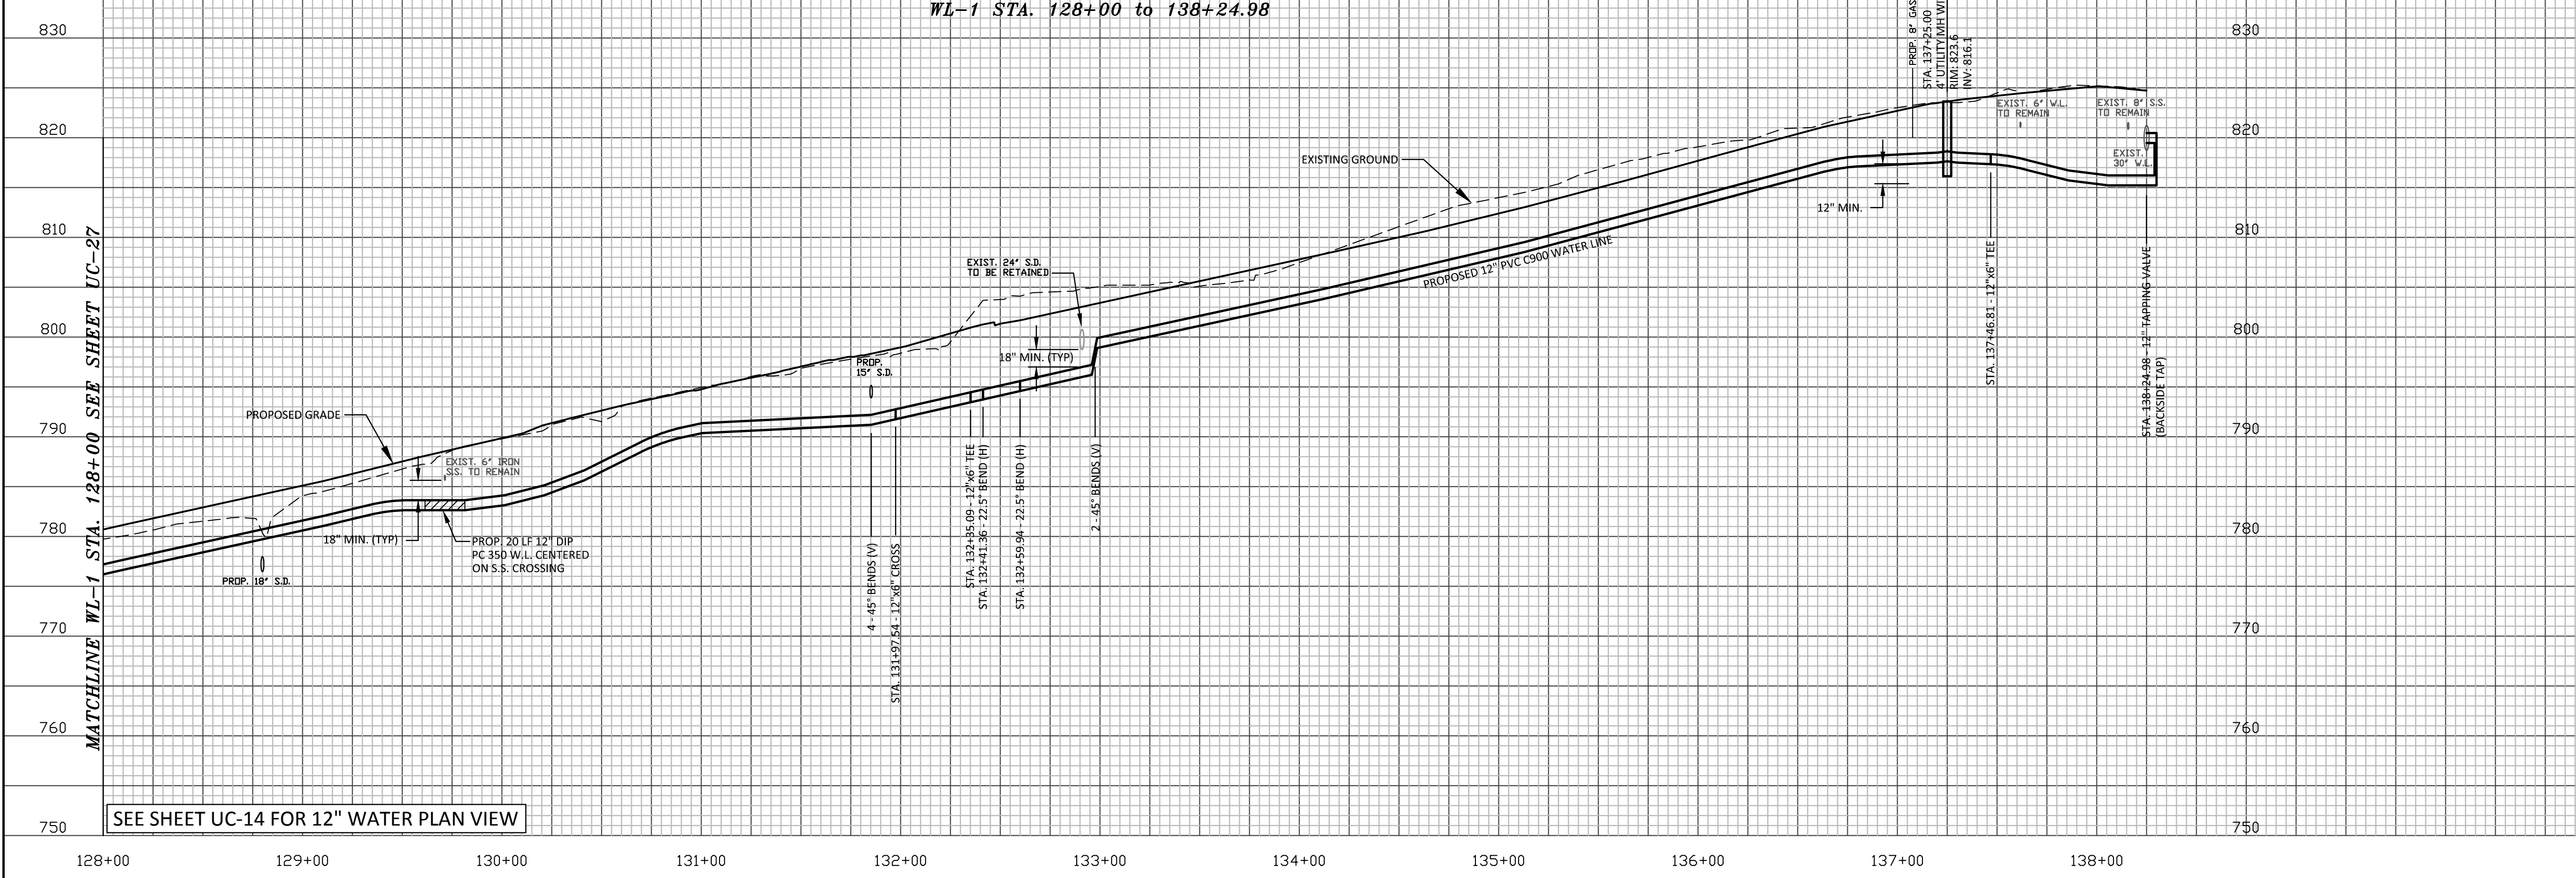


SEE SHEET UC-14 FOR 12" WATER PLAN VIEW

**WATER LINE PROFILE**  
**6" WL-16**  
**WL-16 STA. 0+00 to 0+24**

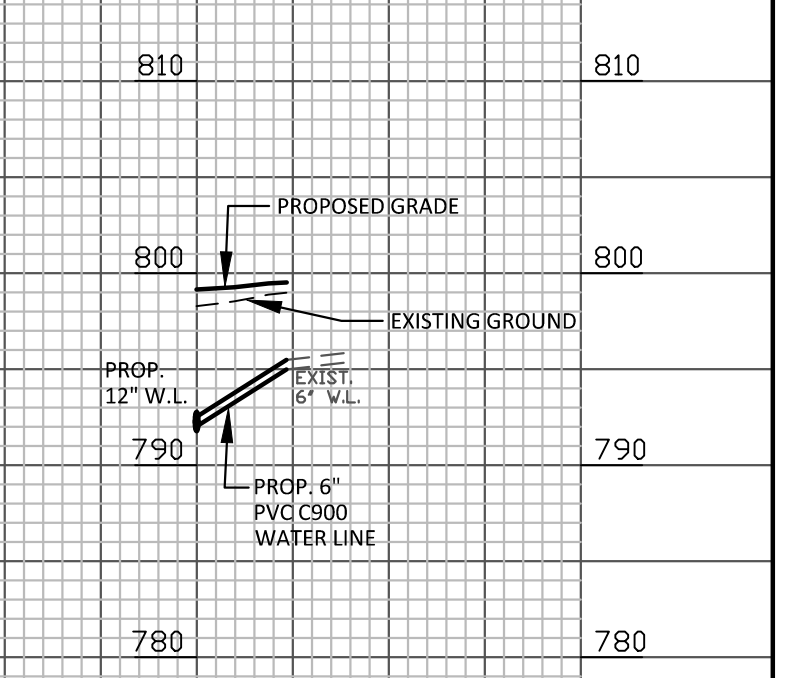

SEE SHEET UC-14 FOR 6" WATER PLAN VIEW


**SANITARY SEWER PROFILE**  
**8" SEWER LINE E1 - MH E1 to MH E5**  
**STA. 0+00 to 6+84.89**

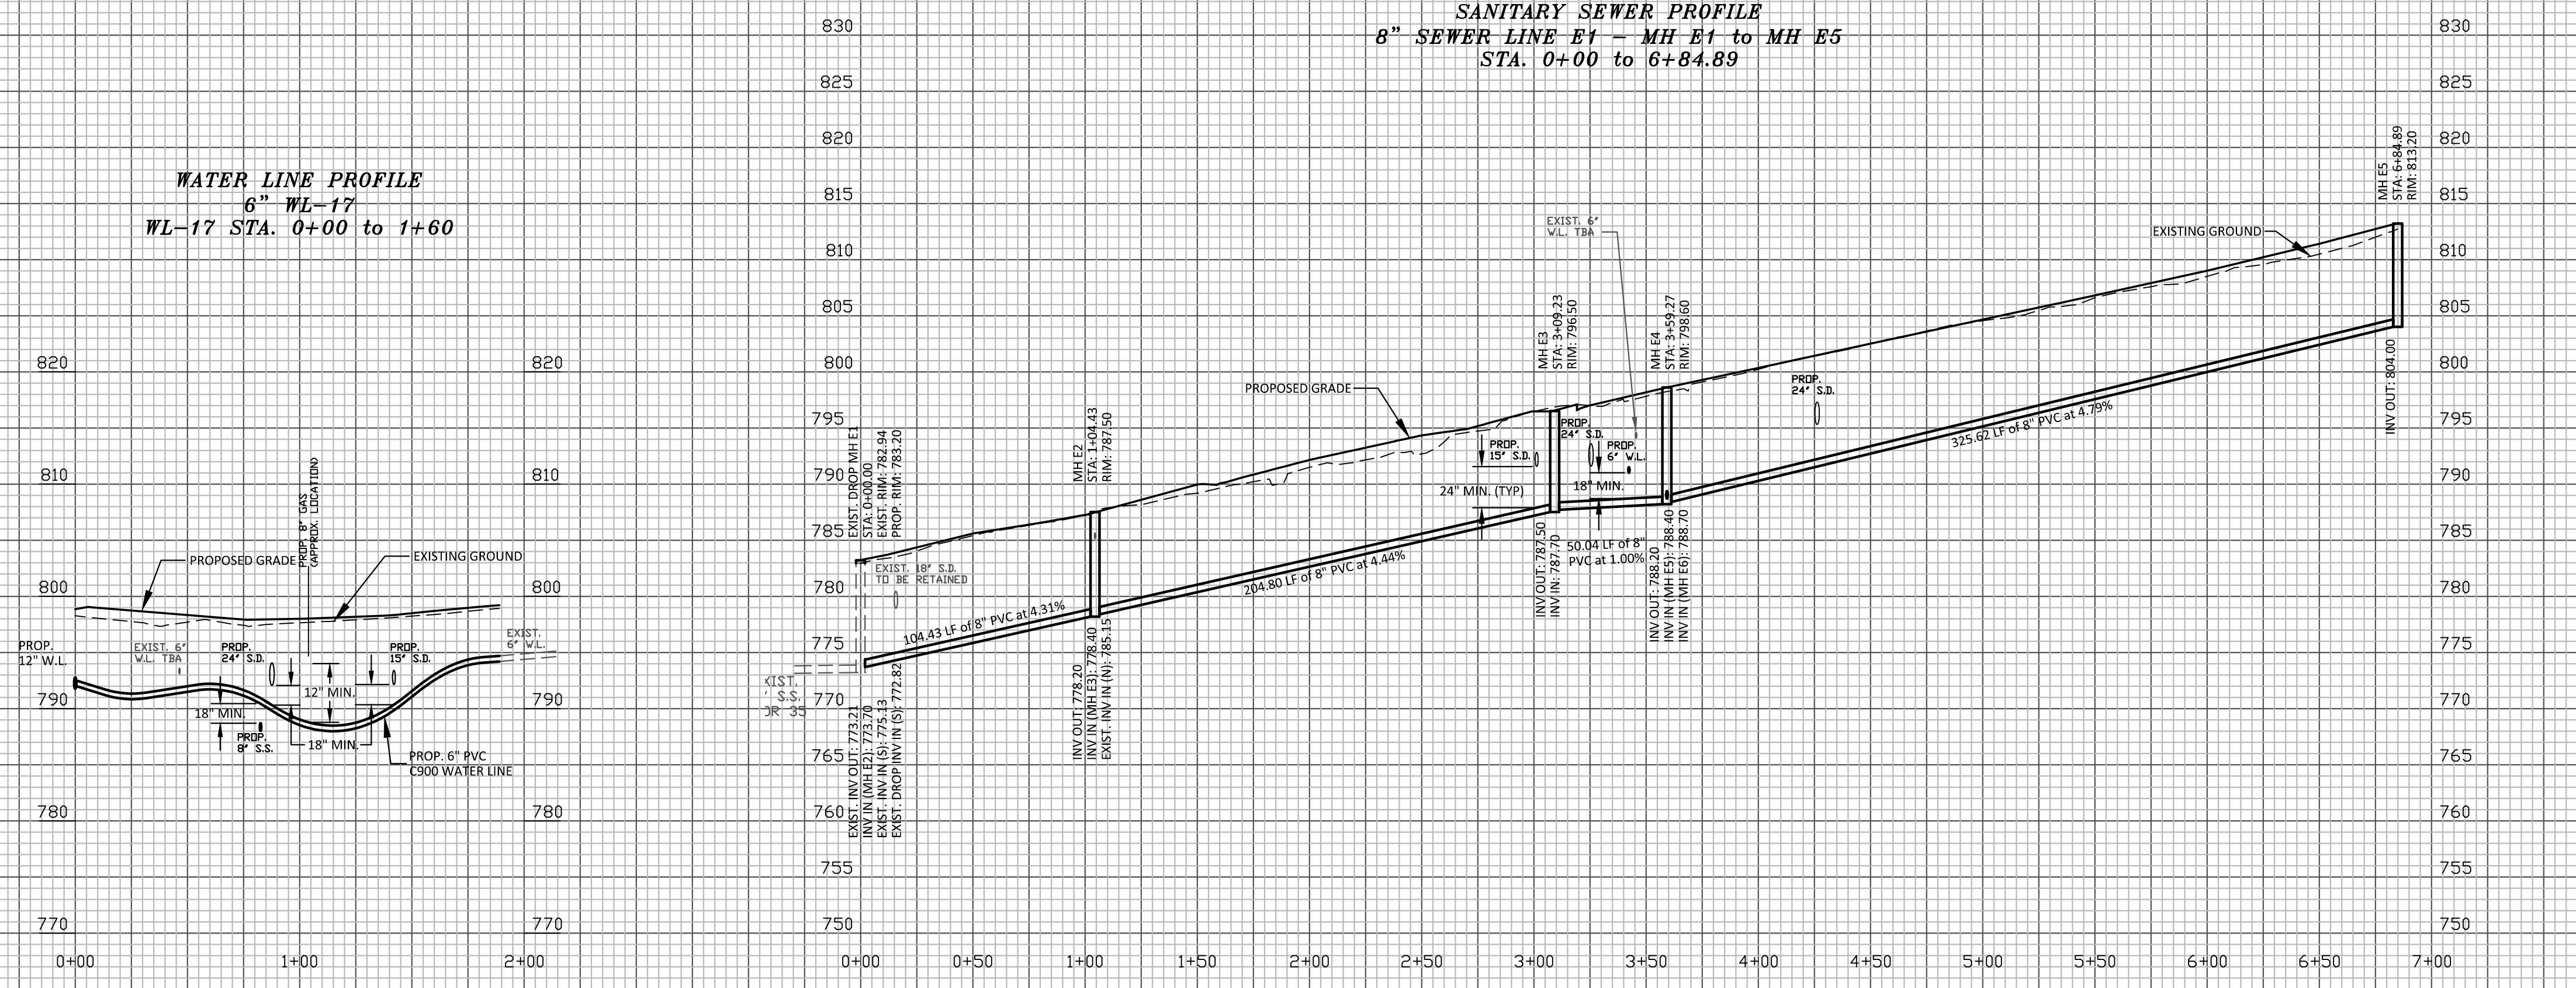

SEE SHEET UC-14 FOR 6" WATER PLAN VIEW

SEE SHEET UC-14 FOR 8" SEWER PLAN VIEW

**SANITARY SEWER PROFILE**  
**8" SEWER LINE E2 - MH E4 to MH E7**  
**STA. 0+00 to 1+17.37**

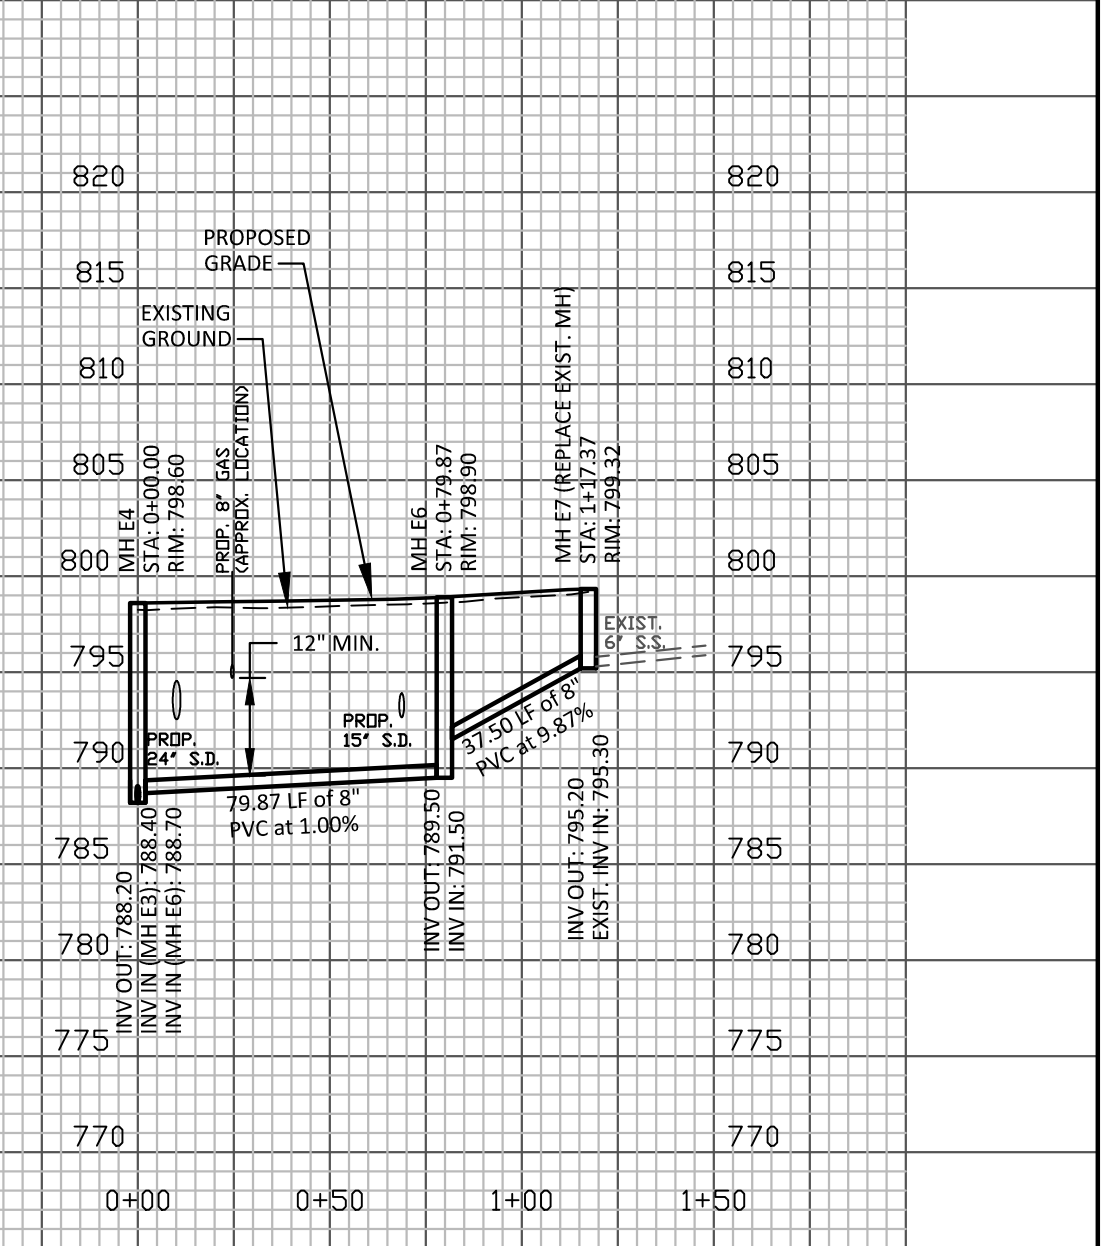

SEE SHEET UC-14 FOR 8" SEWER PLAN VIEW