


UTILITIES BY OTHERS

NOTE:
 ALL PROPOSED UTILITY WORK SHOWN ON THIS SHEET WILL BE DONE BY OTHERS. NO PAYMENT WILL BE MADE TO THE CONTRACTOR FOR PROPOSED UTILITY WORK SHOWN ON THIS SHEET.

NAD 83/NSRS 2007

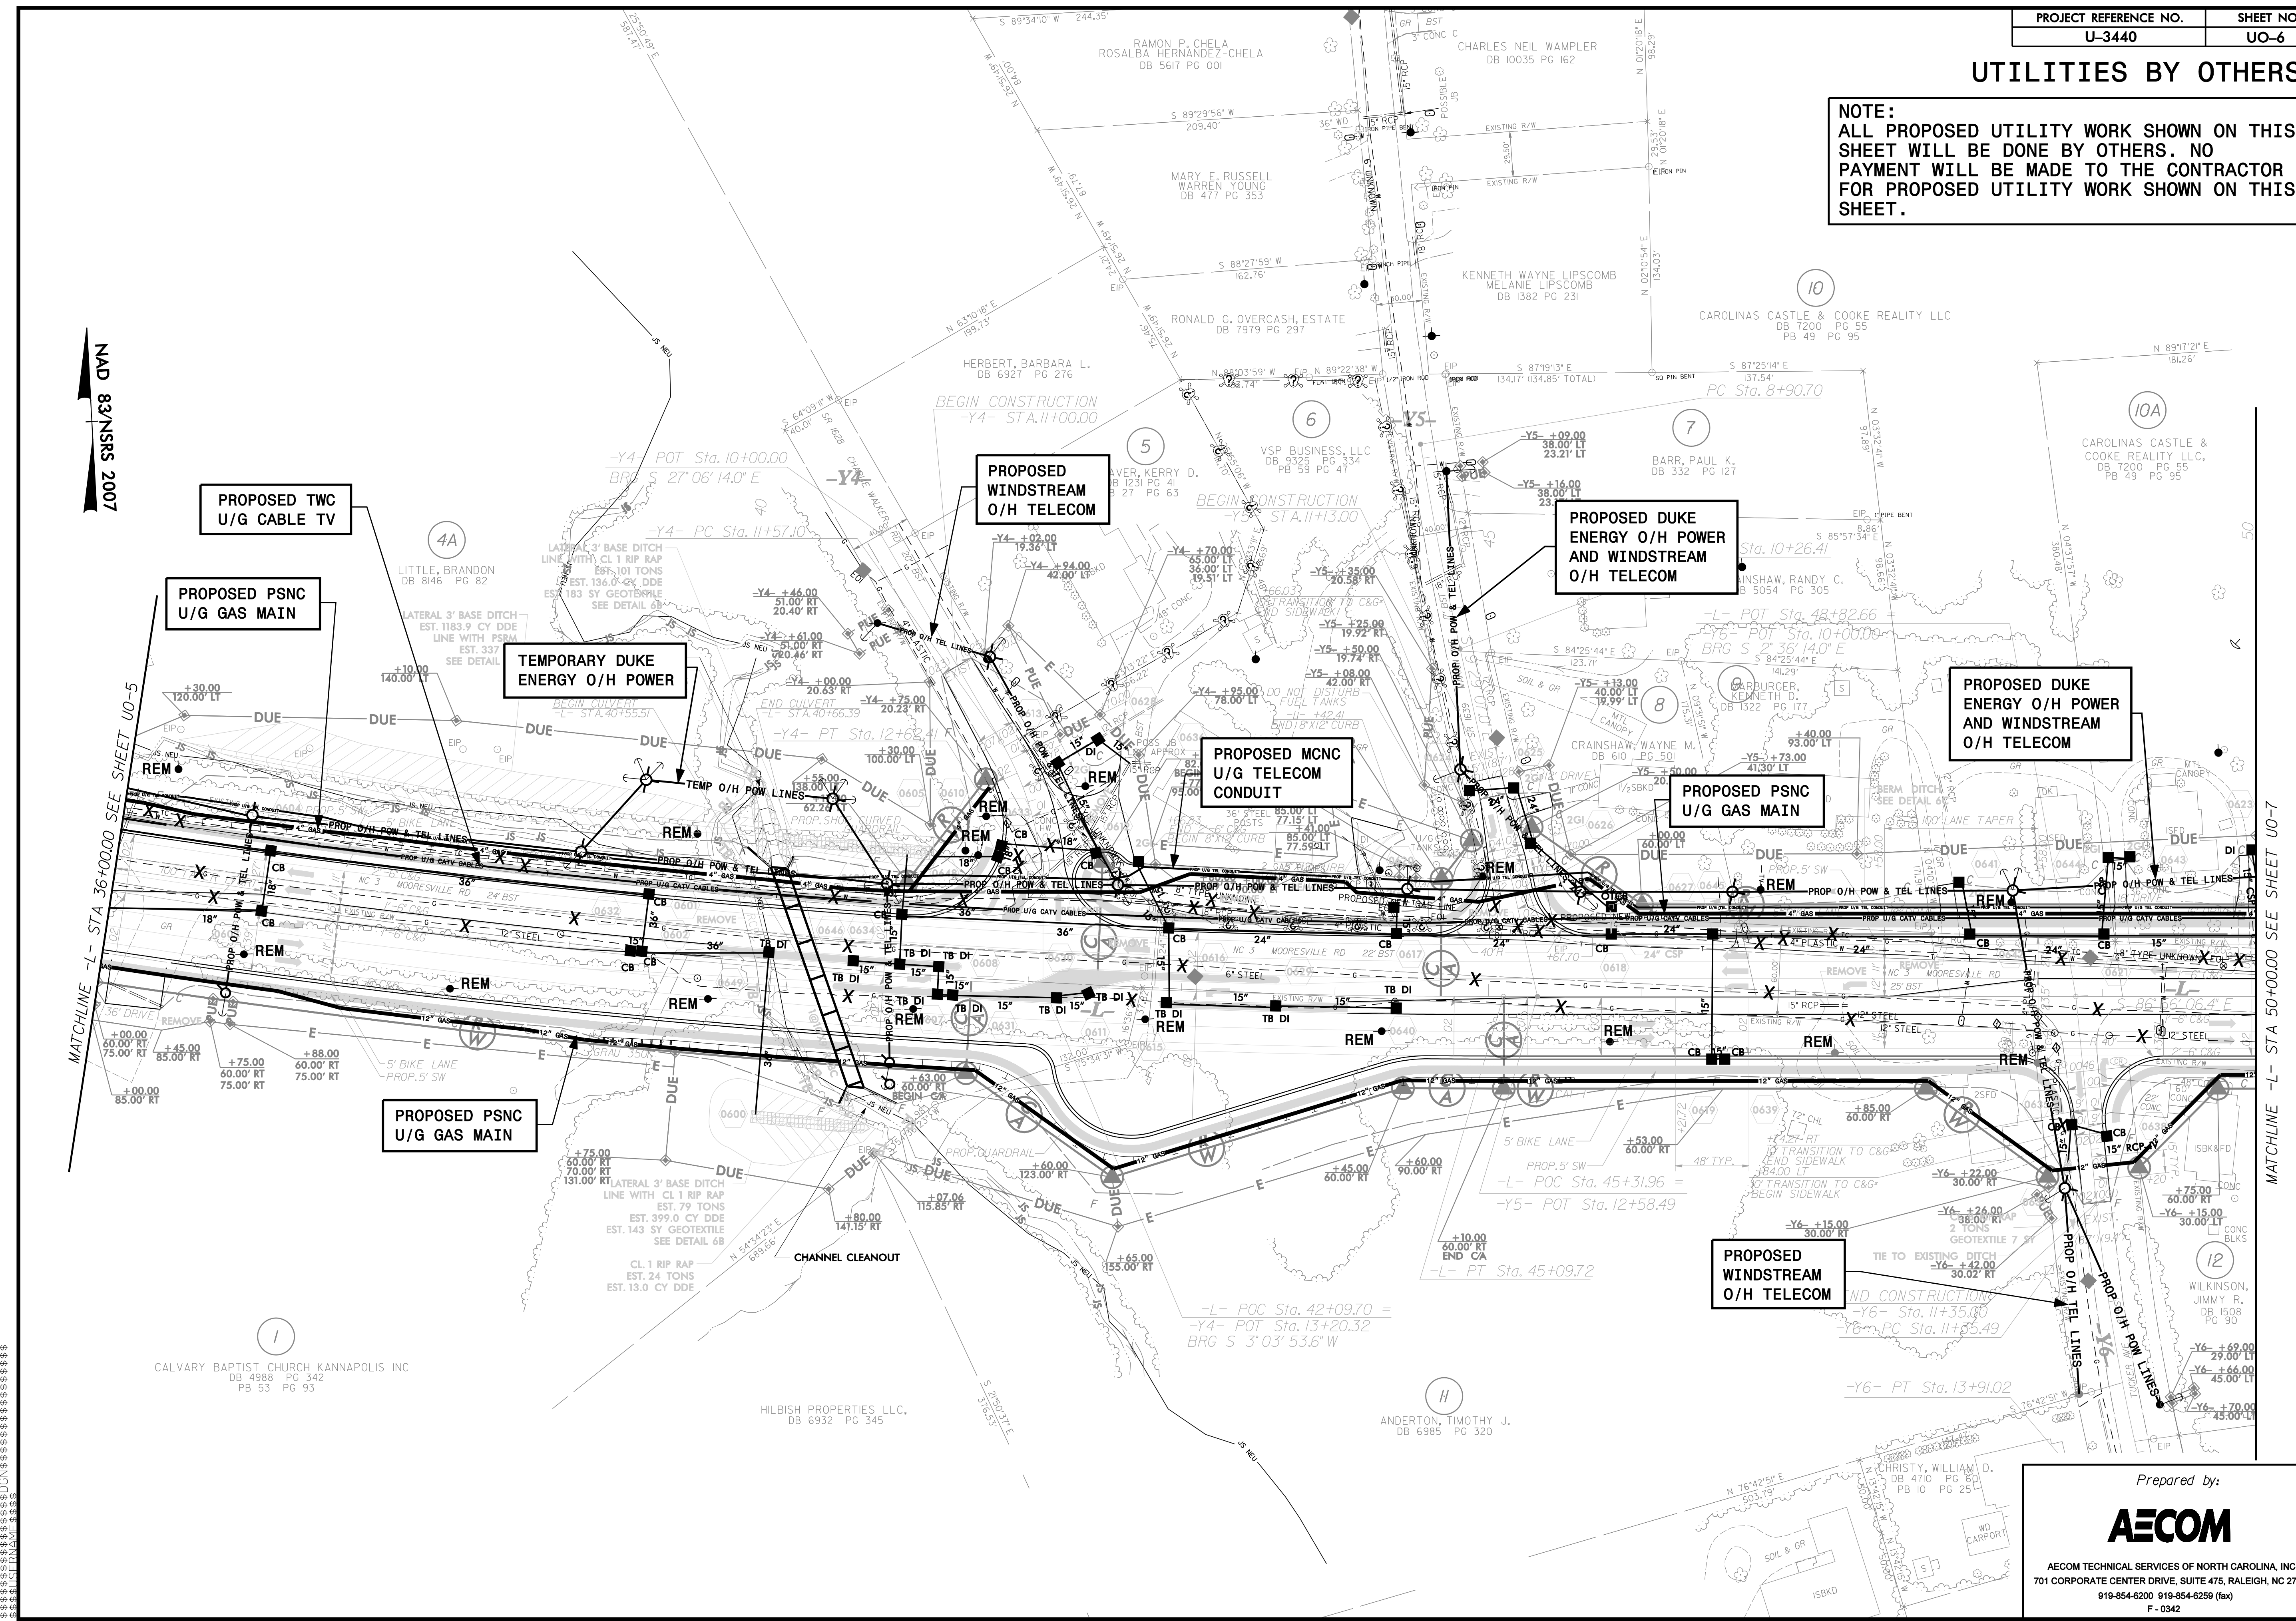

PROPOSED TWC
U/G CABLE TV

PROPOSED PSNC
U/G GAS MAIN

TEMPORARY DUKE
ENERGY O/H POWER

PROPOSED WINDSTREAM
O/H TELECOM

PROPOSED MCNC
U/G TELECOM
CONDUIT

PROPOSED DUKE
ENERGY O/H POWER
AND WINDSTREAM
O/H TELECOM

PROPOSED DUKE
ENERGY O/H POWER
AND WINDSTREAM
O/H TELECOM

PROPOSED PSNC
U/G GAS MAIN

PROPOSED PSNC
U/G GAS MAIN

PROPOSED WINDSTREAM
O/H TELECOM

CALVARY BAPTIST CHURCH KANNAPOLIS INC
DB 4988 PG 342
PB 53 PG 93

HILBISH PROPERTIES LLC,
DB 6932 PG 345

ANDERTON, TIMOTHY J.
DB 6985 PG 320

Prepared by:

AECOM

AECOM TECHNICAL SERVICES OF NORTH CAROLINA, INC.
 701 CORPORATE CENTER DRIVE, SUITE 475, RALEIGH, NC 27607
 919-854-6200 919-854-6259 (fax)
 F - 0342