


UTILITIES BY OTHERS

NOTE: ALL PROPOSED UTILITY WORK SHOWN ON THIS SHEET WILL BE DONE BY OTHERS. NO PAYMENT WILL BE MADE TO THE CONTRACTOR FOR PROPOSED UTILITY WORK SHOWN ON THIS SHEET.

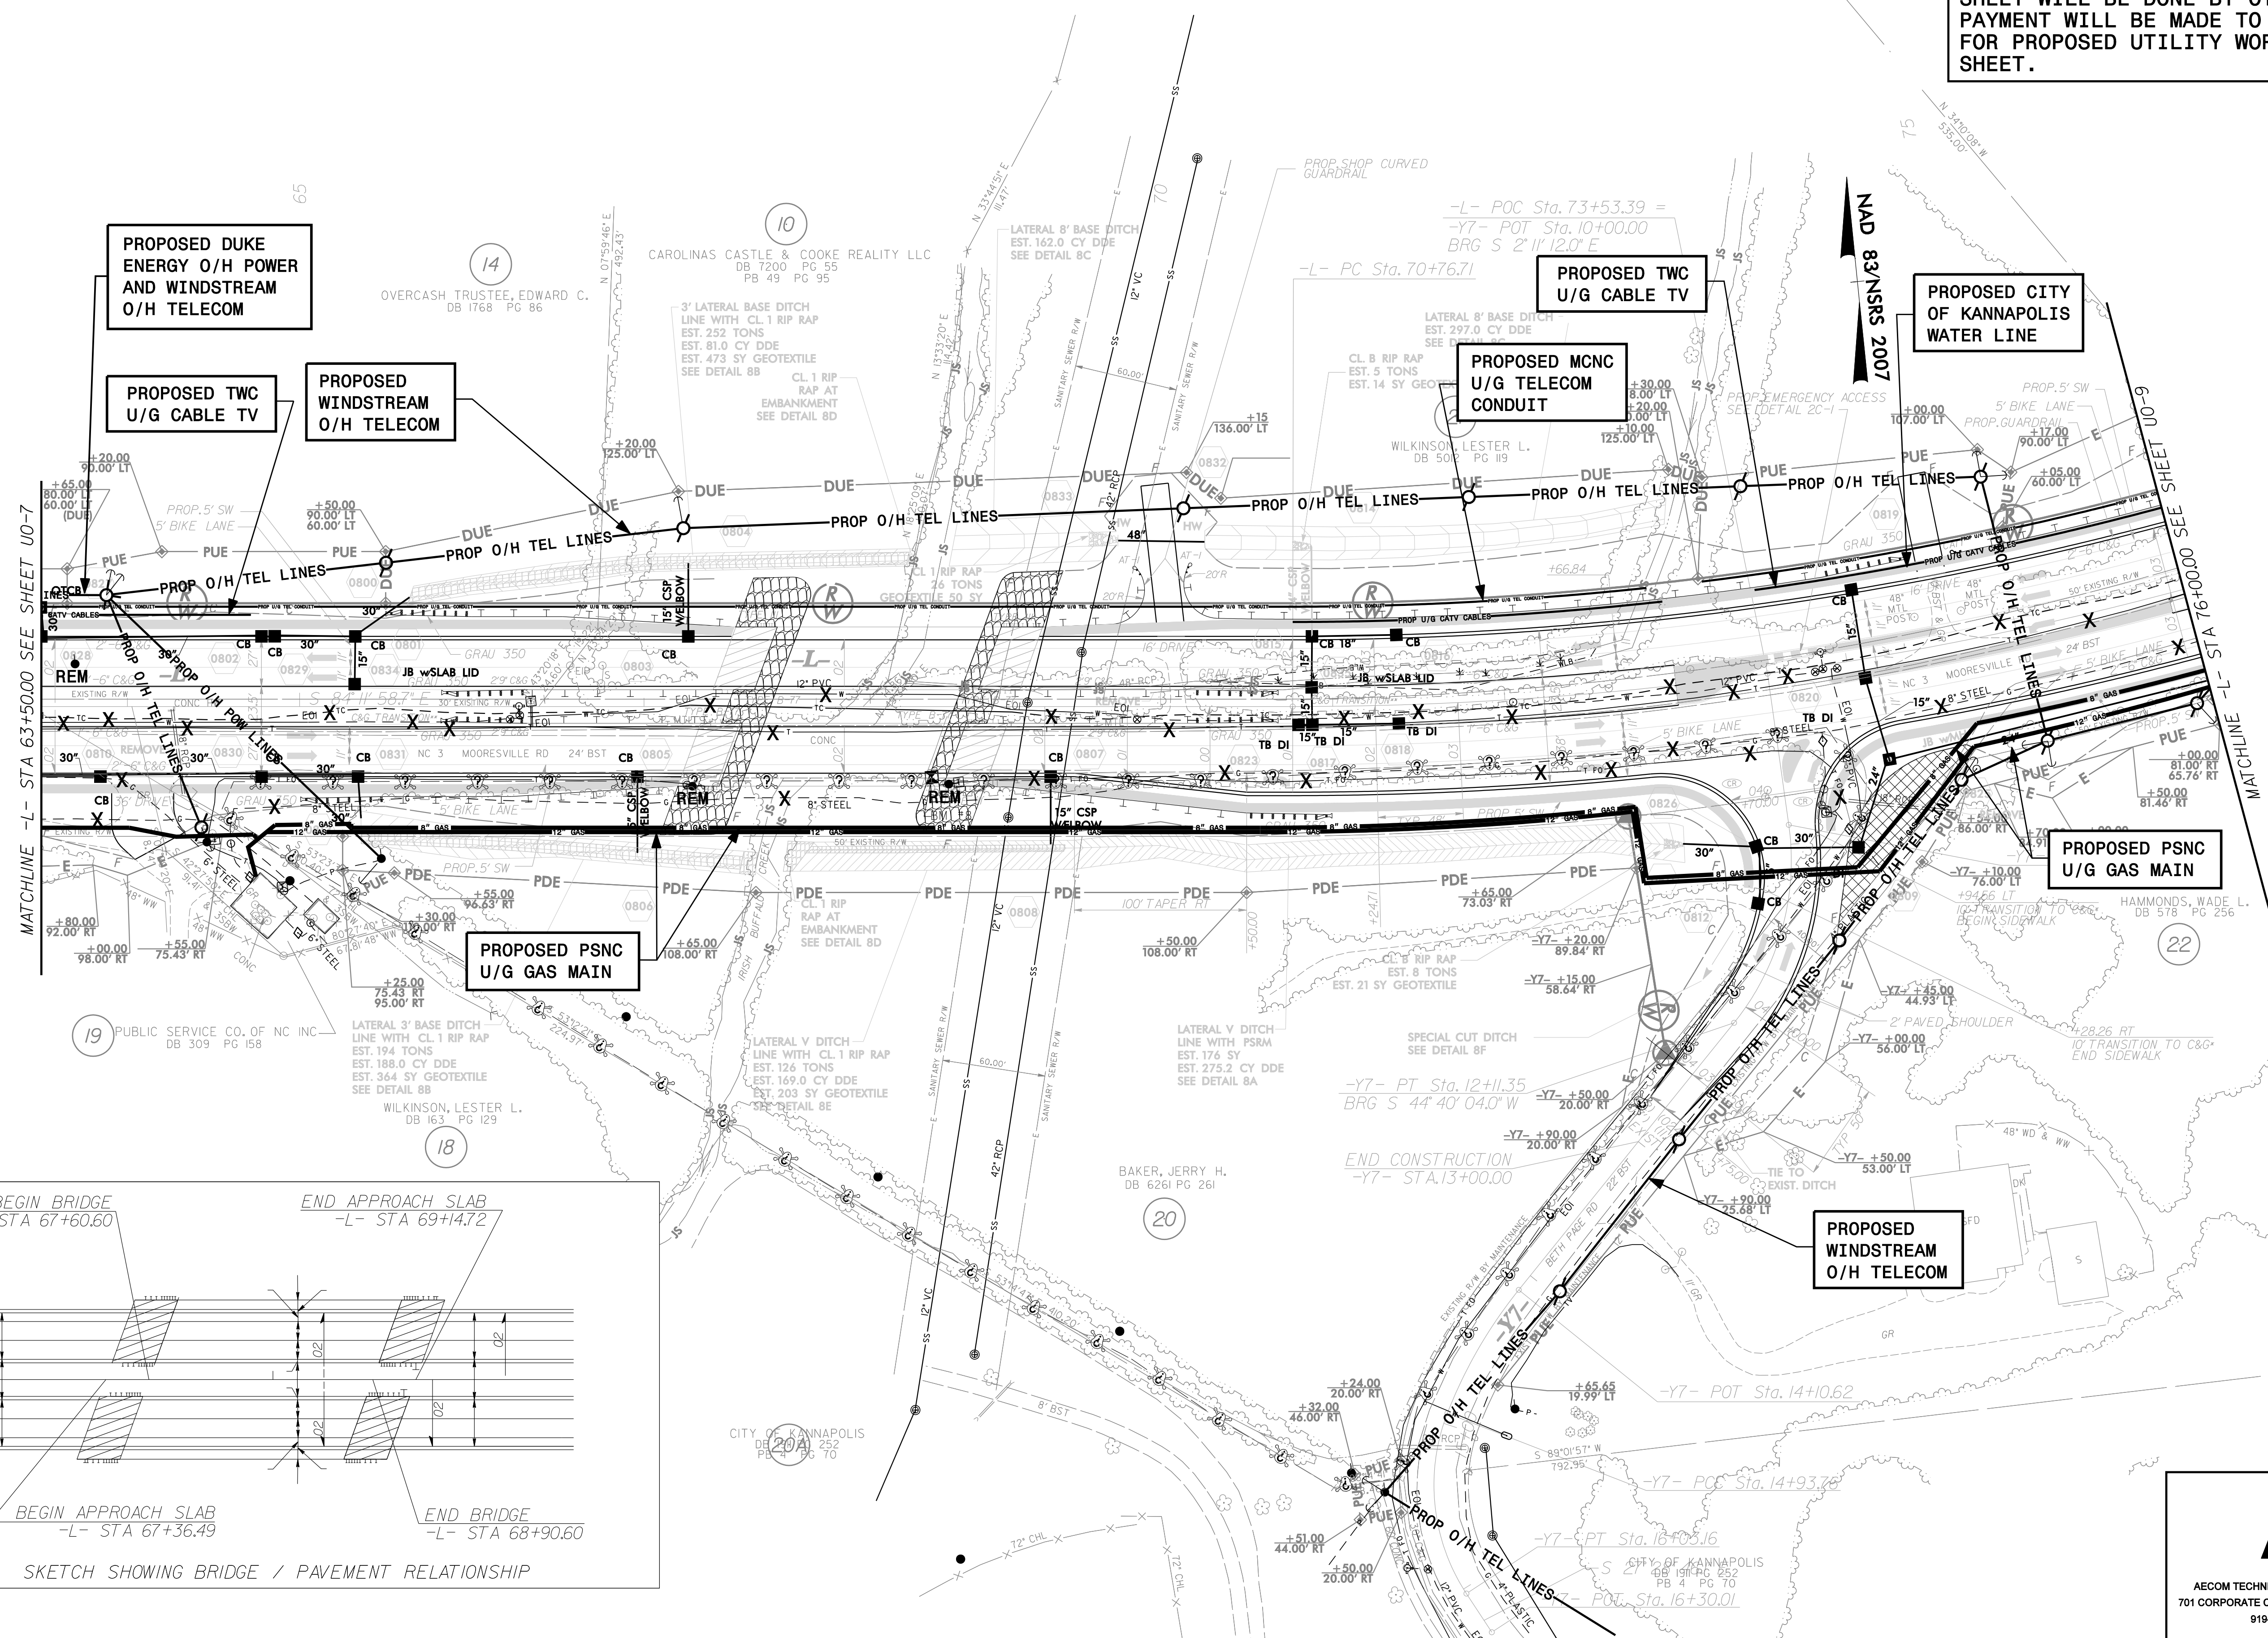

PROPOSED DUKE ENERGY O/H POWER AND WINDSTREAM O/H TELECOM

PROPOSED TWC U/G CABLE TV

PROPOSED WINDSTREAM O/H TELECOM


PROPOSED TWC U/G CABLE TV

PROPOSED MCNC U/G TELECOM CONDUIT

PROPOSED CITY OF KANNAPOLIS WATER LINE

PROPOSED PSNC U/G GAS MAIN

PROPOSED WINDSTREAM O/H TELECOM

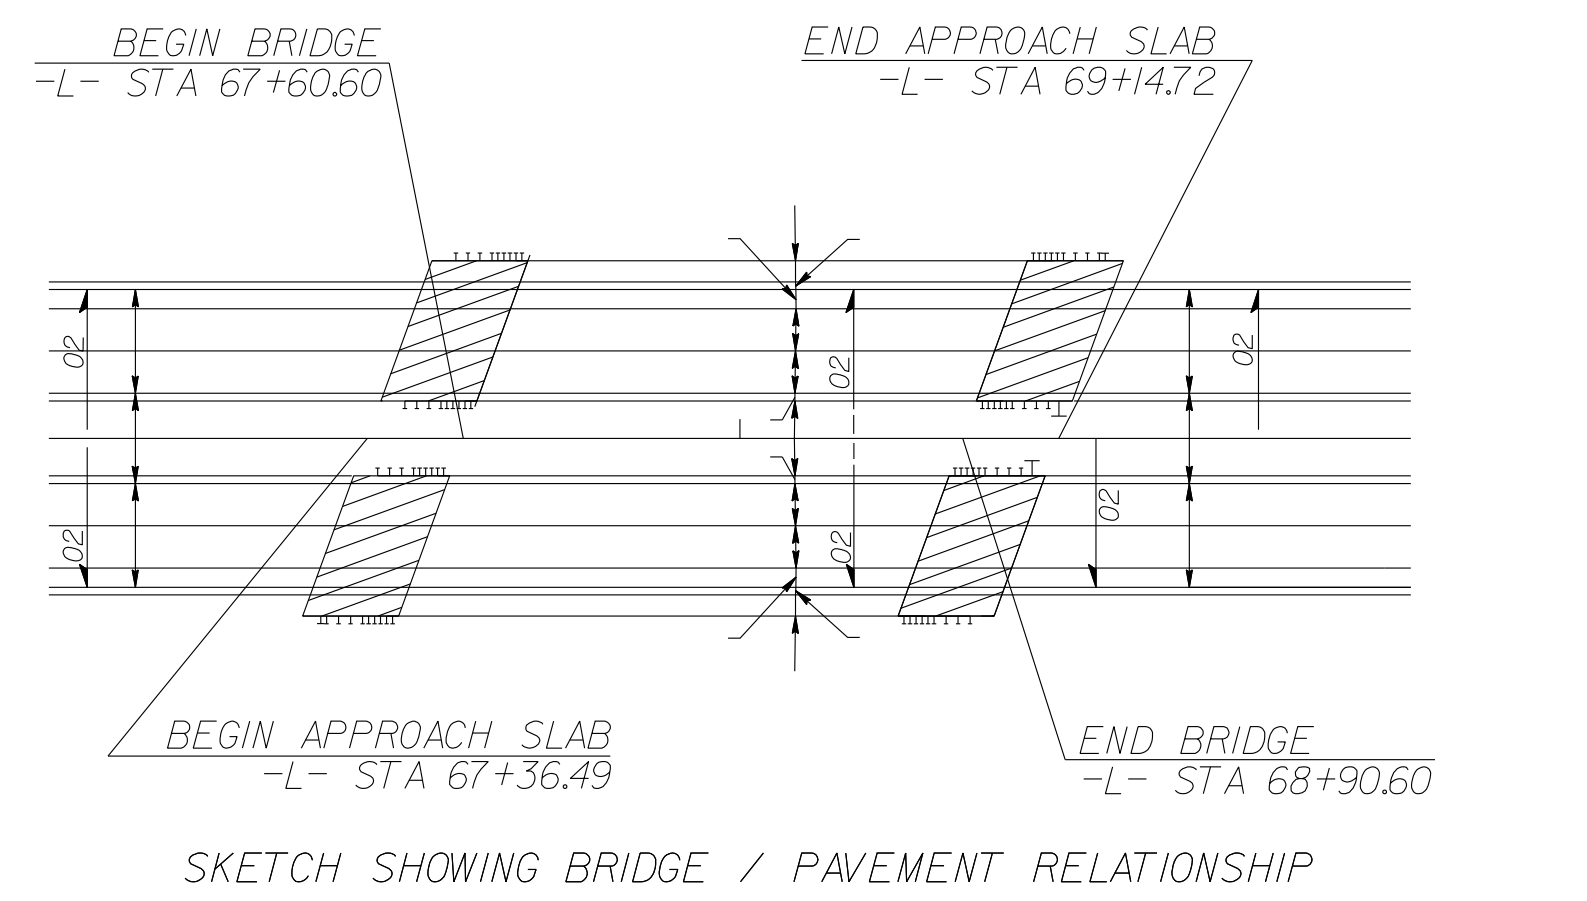

SKETCH SHOWING BRIDGE / PAVEMENT RELATIONSHIP

Prepared by:



AECOM TECHNICAL SERVICES OF NORTH CAROLINA, INC. 701 CORPORATE CENTER DRIVE, SUITE 475, RALEIGH, NC 27607 919-854-6200 919-854-6259 (fax) F - 0342