


UTILITIES BY OTHERS

NOTE:
 ALL PROPOSED UTILITY WORK SHOWN ON THIS SHEET WILL BE DONE BY OTHERS. NO PAYMENT WILL BE MADE TO THE CONTRACTOR FOR PROPOSED UTILITY WORK SHOWN ON THIS SHEET.

★ REVISED SIGNAL

NAD 83/NSRS 2007

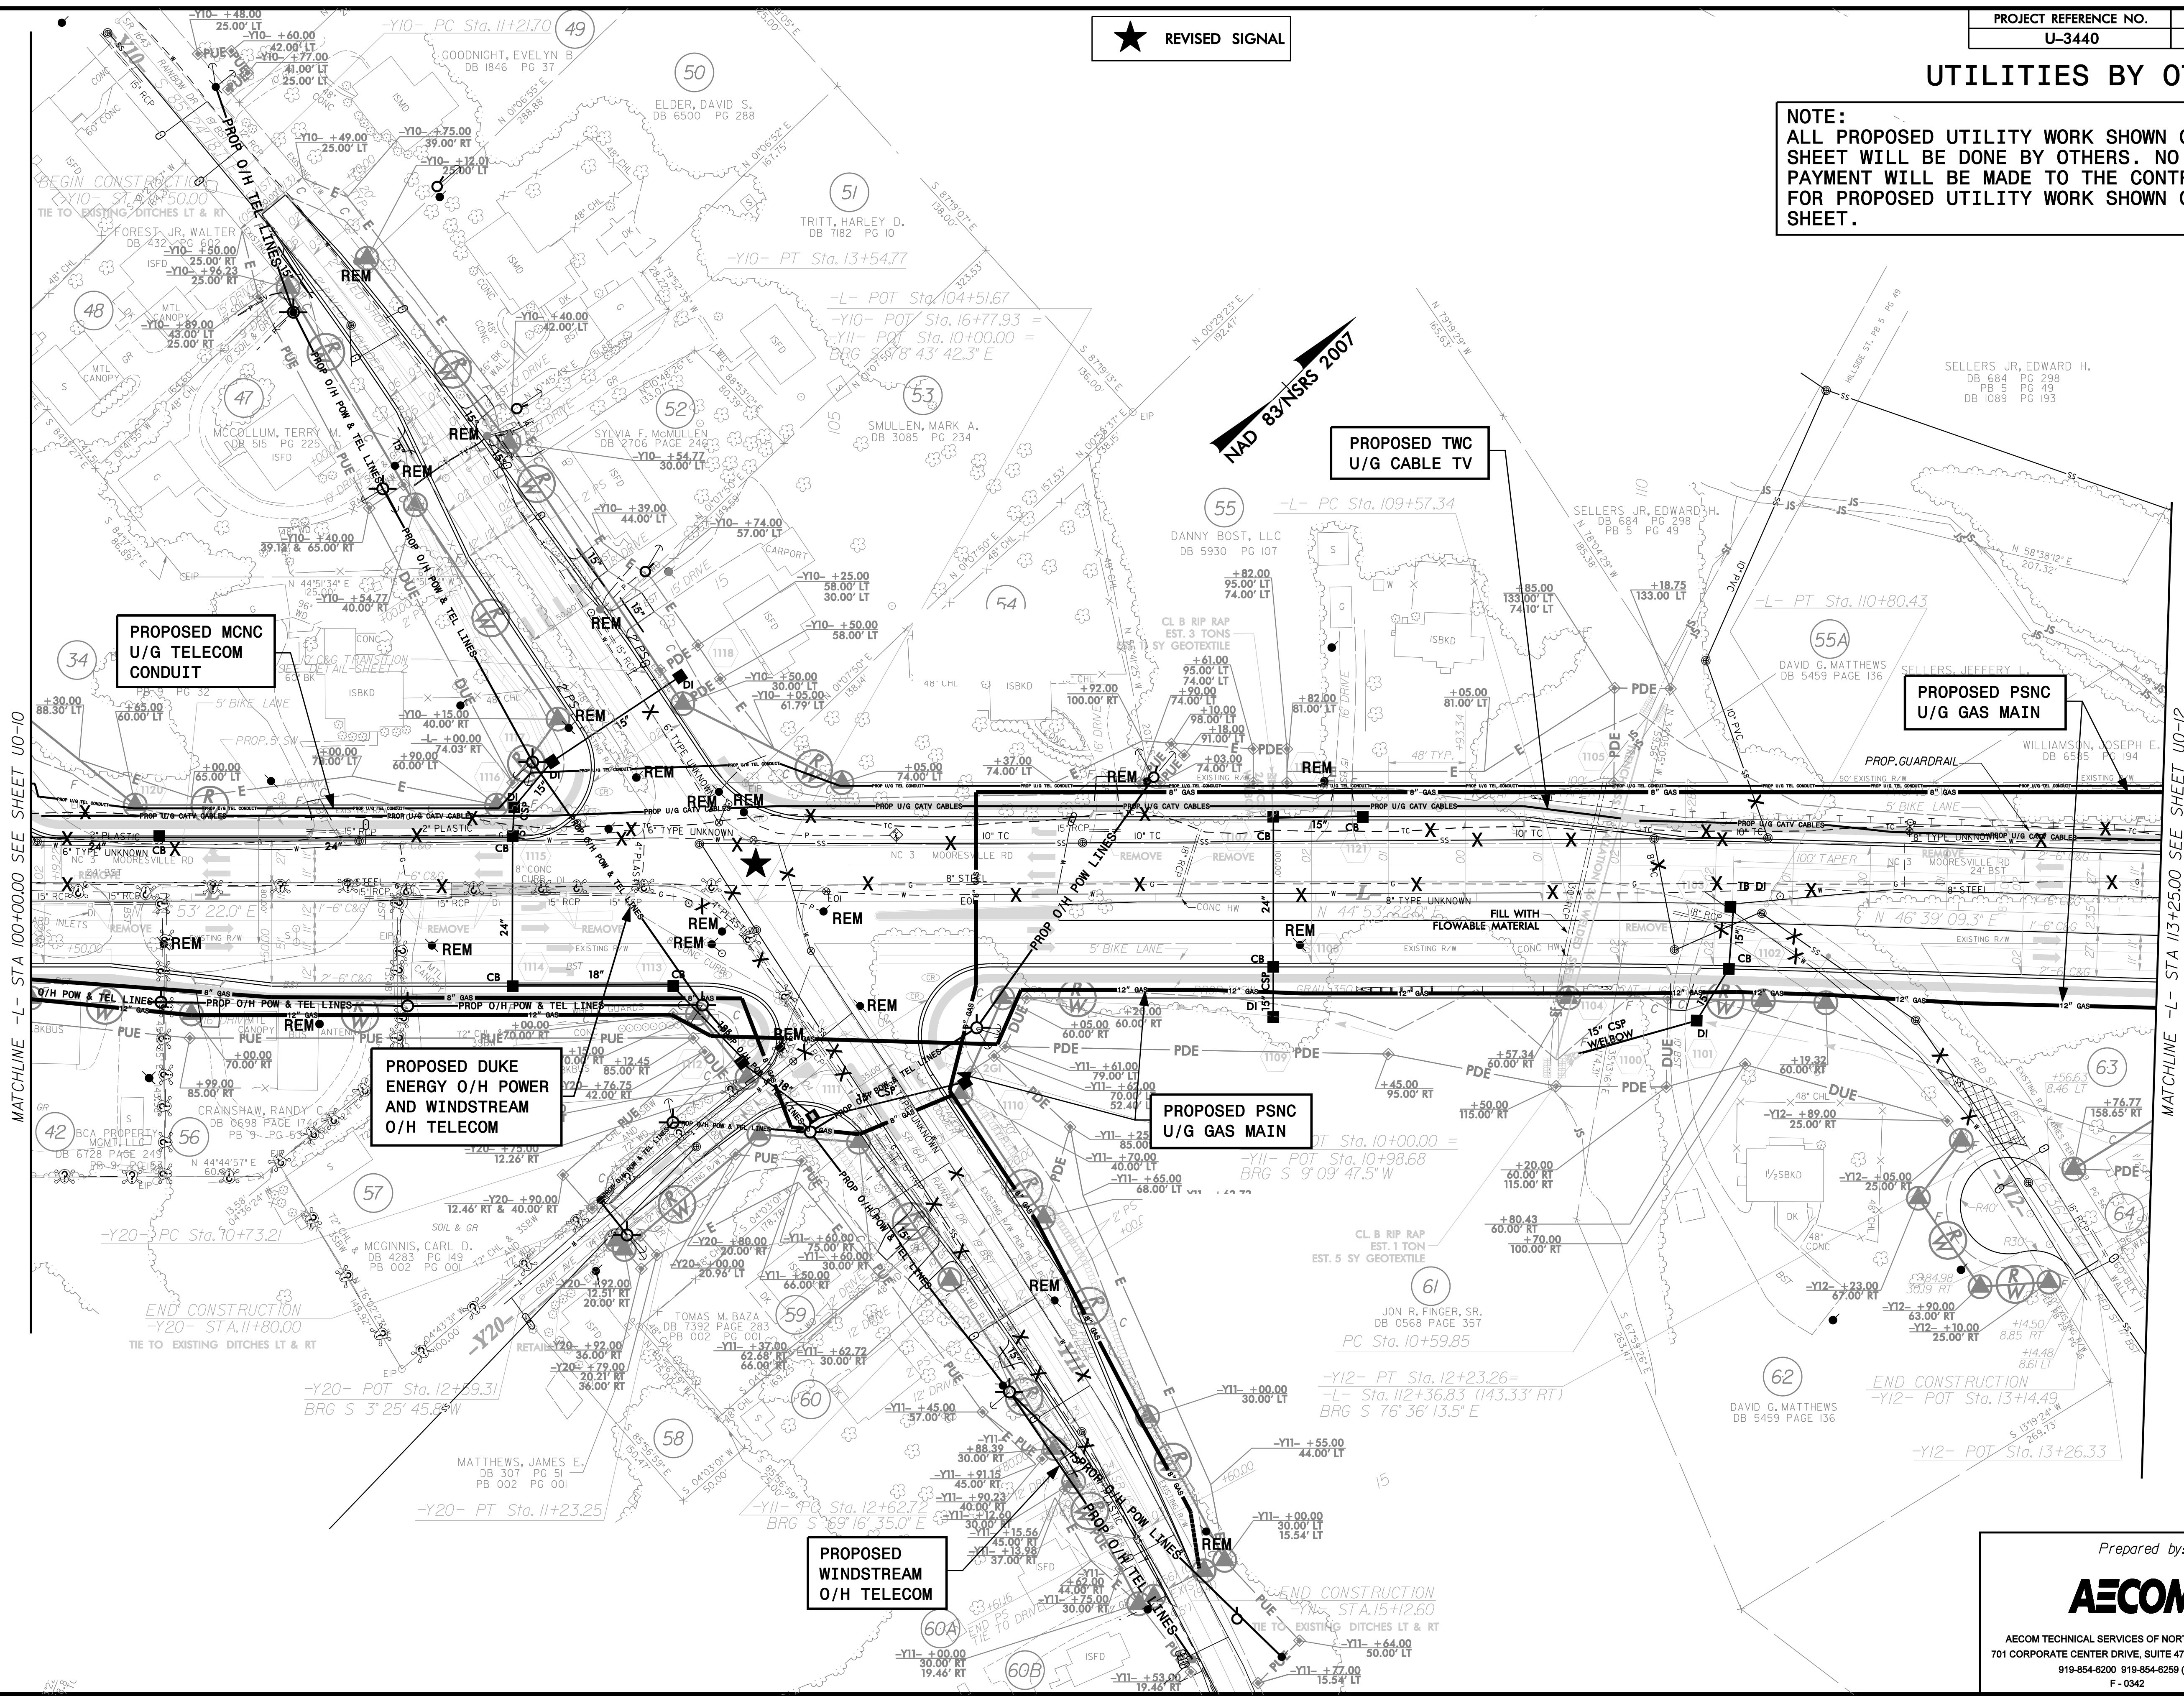

MATCHLINE -L- STA 100+00.00 SEE SHEET UO-10

MATCHLINE -L- STA 113+25.00 SEE SHEET UO-12

**PROPOSED MCNC
U/G TELECOM
CONDUIT**

**PROPOSED DUKE
ENERGY O/H POWER
AND WINDSTREAM
O/H TELECOM**

**PROPOSED TWC
U/G CABLE TV**

**PROPOSED PSNC
U/G GAS MAIN**

**PROPOSED PSNC
U/G GAS MAIN**

**PROPOSED
WINDSTREAM
O/H TELECOM**

Prepared by:
AECOM
 AECOM TECHNICAL SERVICES OF NORTH CAROLINA, INC.
 701 CORPORATE CENTER DRIVE, SUITE 475, RALEIGH, NC 27607
 919-854-6200 919-854-6259 (fax)
 F - 0342