


SEE TMP-7 FOR BARRICADE
LEGEND AND TMP-7A FOR
DETOUR SIGN LEGEND

INSET 1
SEE TMP-9

INSET 2
SEE TMP-10

PROJECT
LOCATION

INSET 3
SEE TMP-11


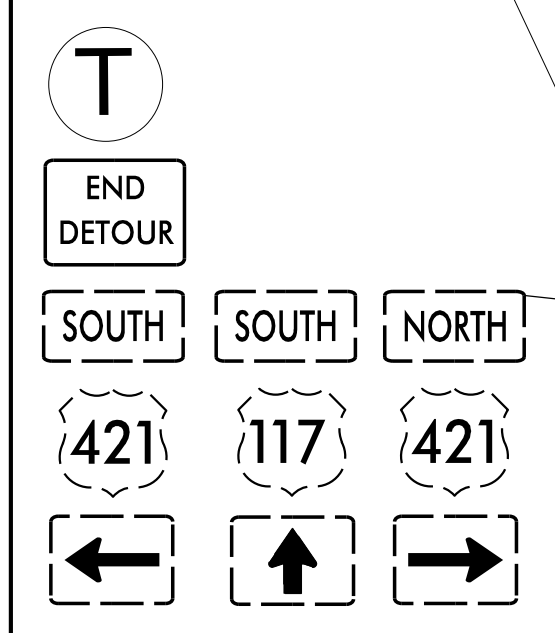


MESSAGE NO. 1	MESSAGE NO. 2
US 421 CLOSED AT 3RD	DETOUR NEXT RIGHT

CHANGEABLE MESSAGE SIGN

MESSAGE NO. 1	MESSAGE NO. 2
US 421 CLOSED AT 3RD	DETOUR NEXT RIGHT


CHANGEABLE MESSAGE SIGN

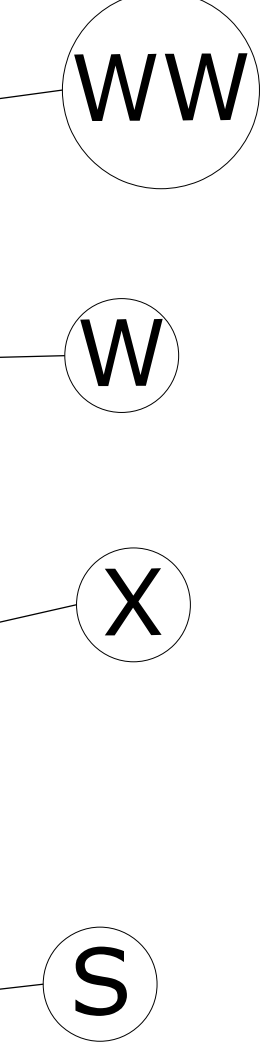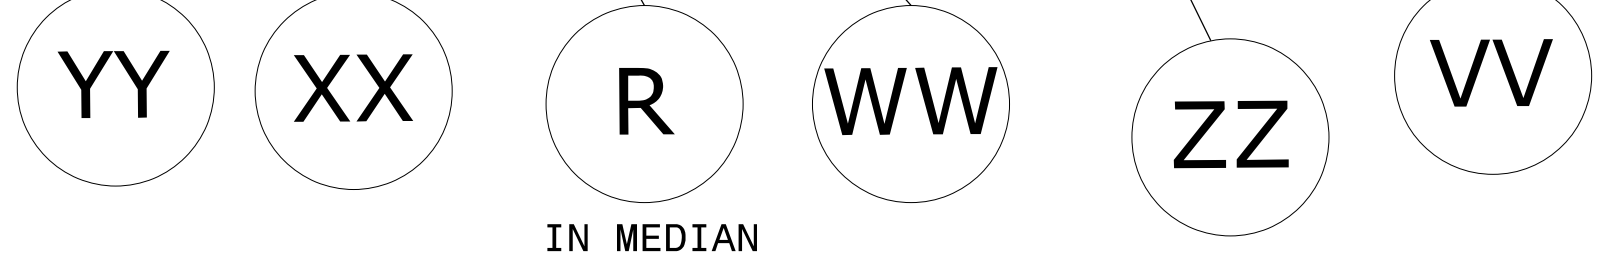

12-SEP-2016 17:56 C:\Users\p101101\Documents\Production\Trans\NCDOT\Division03\Greenfield Lake\TrafficControl\TCP\Greenlake_TC_TMP_Detour.dgn

ATKINS 1616 EAST MILLBROOK ROAD, SUITE 310
RALEIGH, NORTH CAROLINA 27609
(919) 876-6888 NCBEES #F-0326

APPROVED: DATE: 10/11/2016

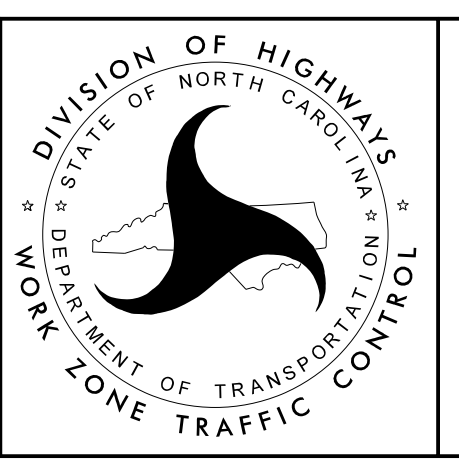

OFF SITE DETOUR ROUTES