

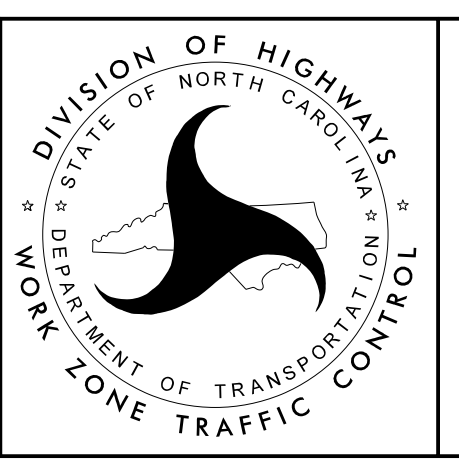


SEE TMP-7 FOR
BARRICADE AND
SIGN LEGEND

I:\2-SEP-2016 17:57
 B:\GIS\GIS\Projects\Production\Trans\NCDOT\Division03\Greenfield Lake\TrafficControl\TCP\Greenlake_TC_TMP_Detour.dgn
 BEND05830 AT LUS290293

ATKINS 1616 EAST MILLBROOK ROAD, SUITE 310
 RALEIGH, NORTH CAROLINA 27609
 (919) 876-6888 NCBEES #F-0326

APPROVED:  DATE: 10/11/2016

OFF SITE DETOUR ROUTES
INSET 3