


APPROVED: *William B. Ford*

DATE: 10/13/2016

SEAL



401 QUANTITY REQ'D 1

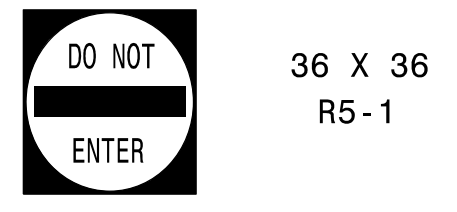

INSTALLED BEHIND SIGN 402
IN ONE INSTALLATION

402 QUANTITY REQ'D 1



ONE "U" POST PER SIGN

403 QUANTITY REQ'D 1




ONE "U" POST PER SIGN

404 QUANTITY REQ'D 1




ONE "U" POST PER SIGN

405 QUANTITY REQ'D 1

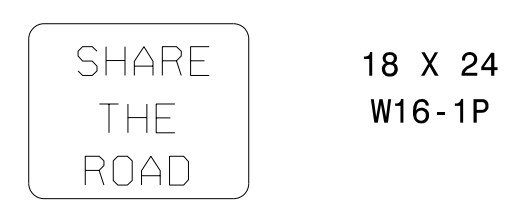


MOUNT BELOW SIGN 404
IN ONE INSTALLATION

501 QUANTITY REQ'D 1

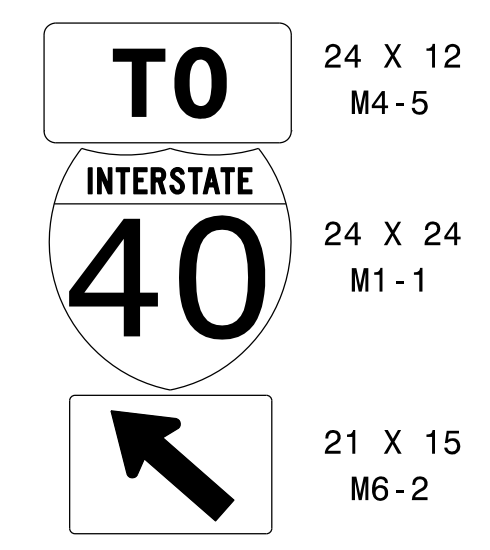


ONE "U" POST PER SIGN

502 QUANTITY REQ'D 1

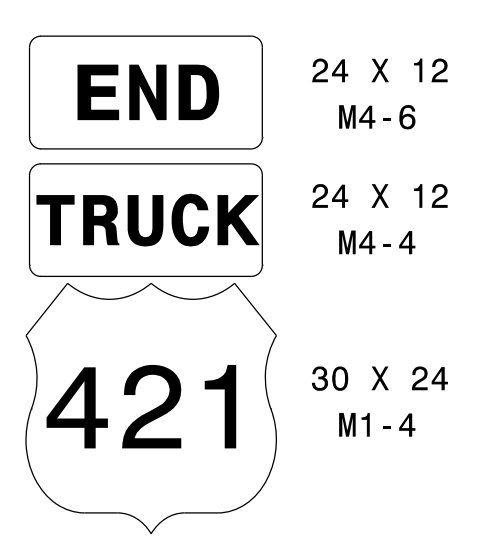


ONE "U" POST PER SIGN

503 QUANTITY REQ'D 1

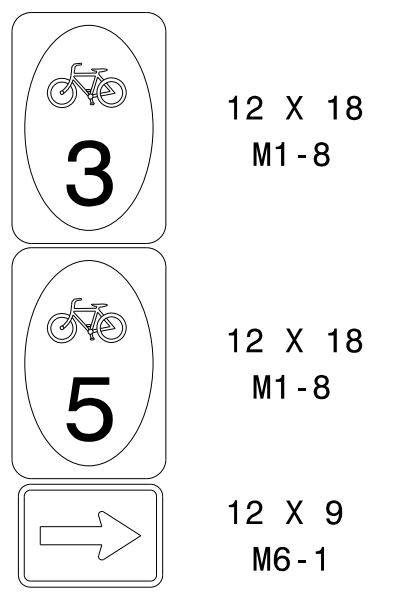

ONE "U" POST PER SIGN

504 QUANTITY REQ'D 1

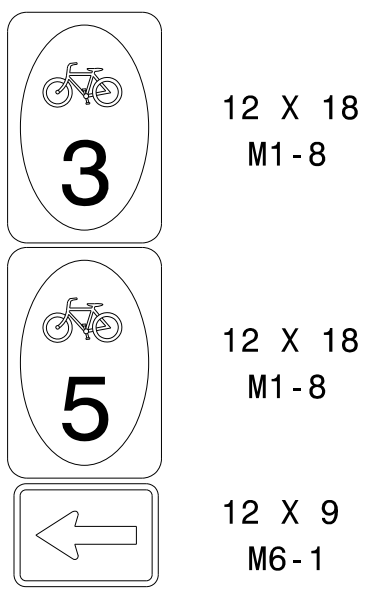


ONE "U" POST PER SIGN

505 QUANTITY REQ'D 1



MOUNTED IN ONE INSTALLATION
BELOW EXISTING SIGNS

506 QUANTITY REQ'D 1

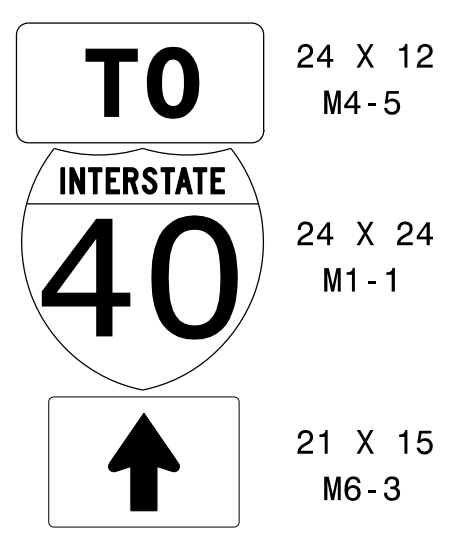

ONE "U" POST PER SIGN

TYPE "E" & "F" SIGNS

13-OCT-2016 08:57
O:\Transportation\Production\Trans\NCDOT\Division03\Greenfield Lake\Trafic\Signing\CADD\Signing Layout\Plans\Greenfield-signing-tsh.dgn
WILE2054 AT DUS300019