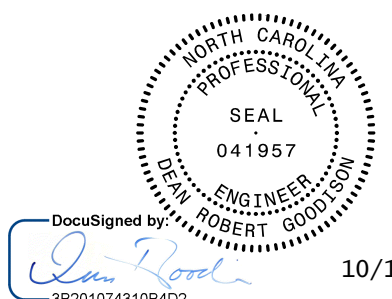

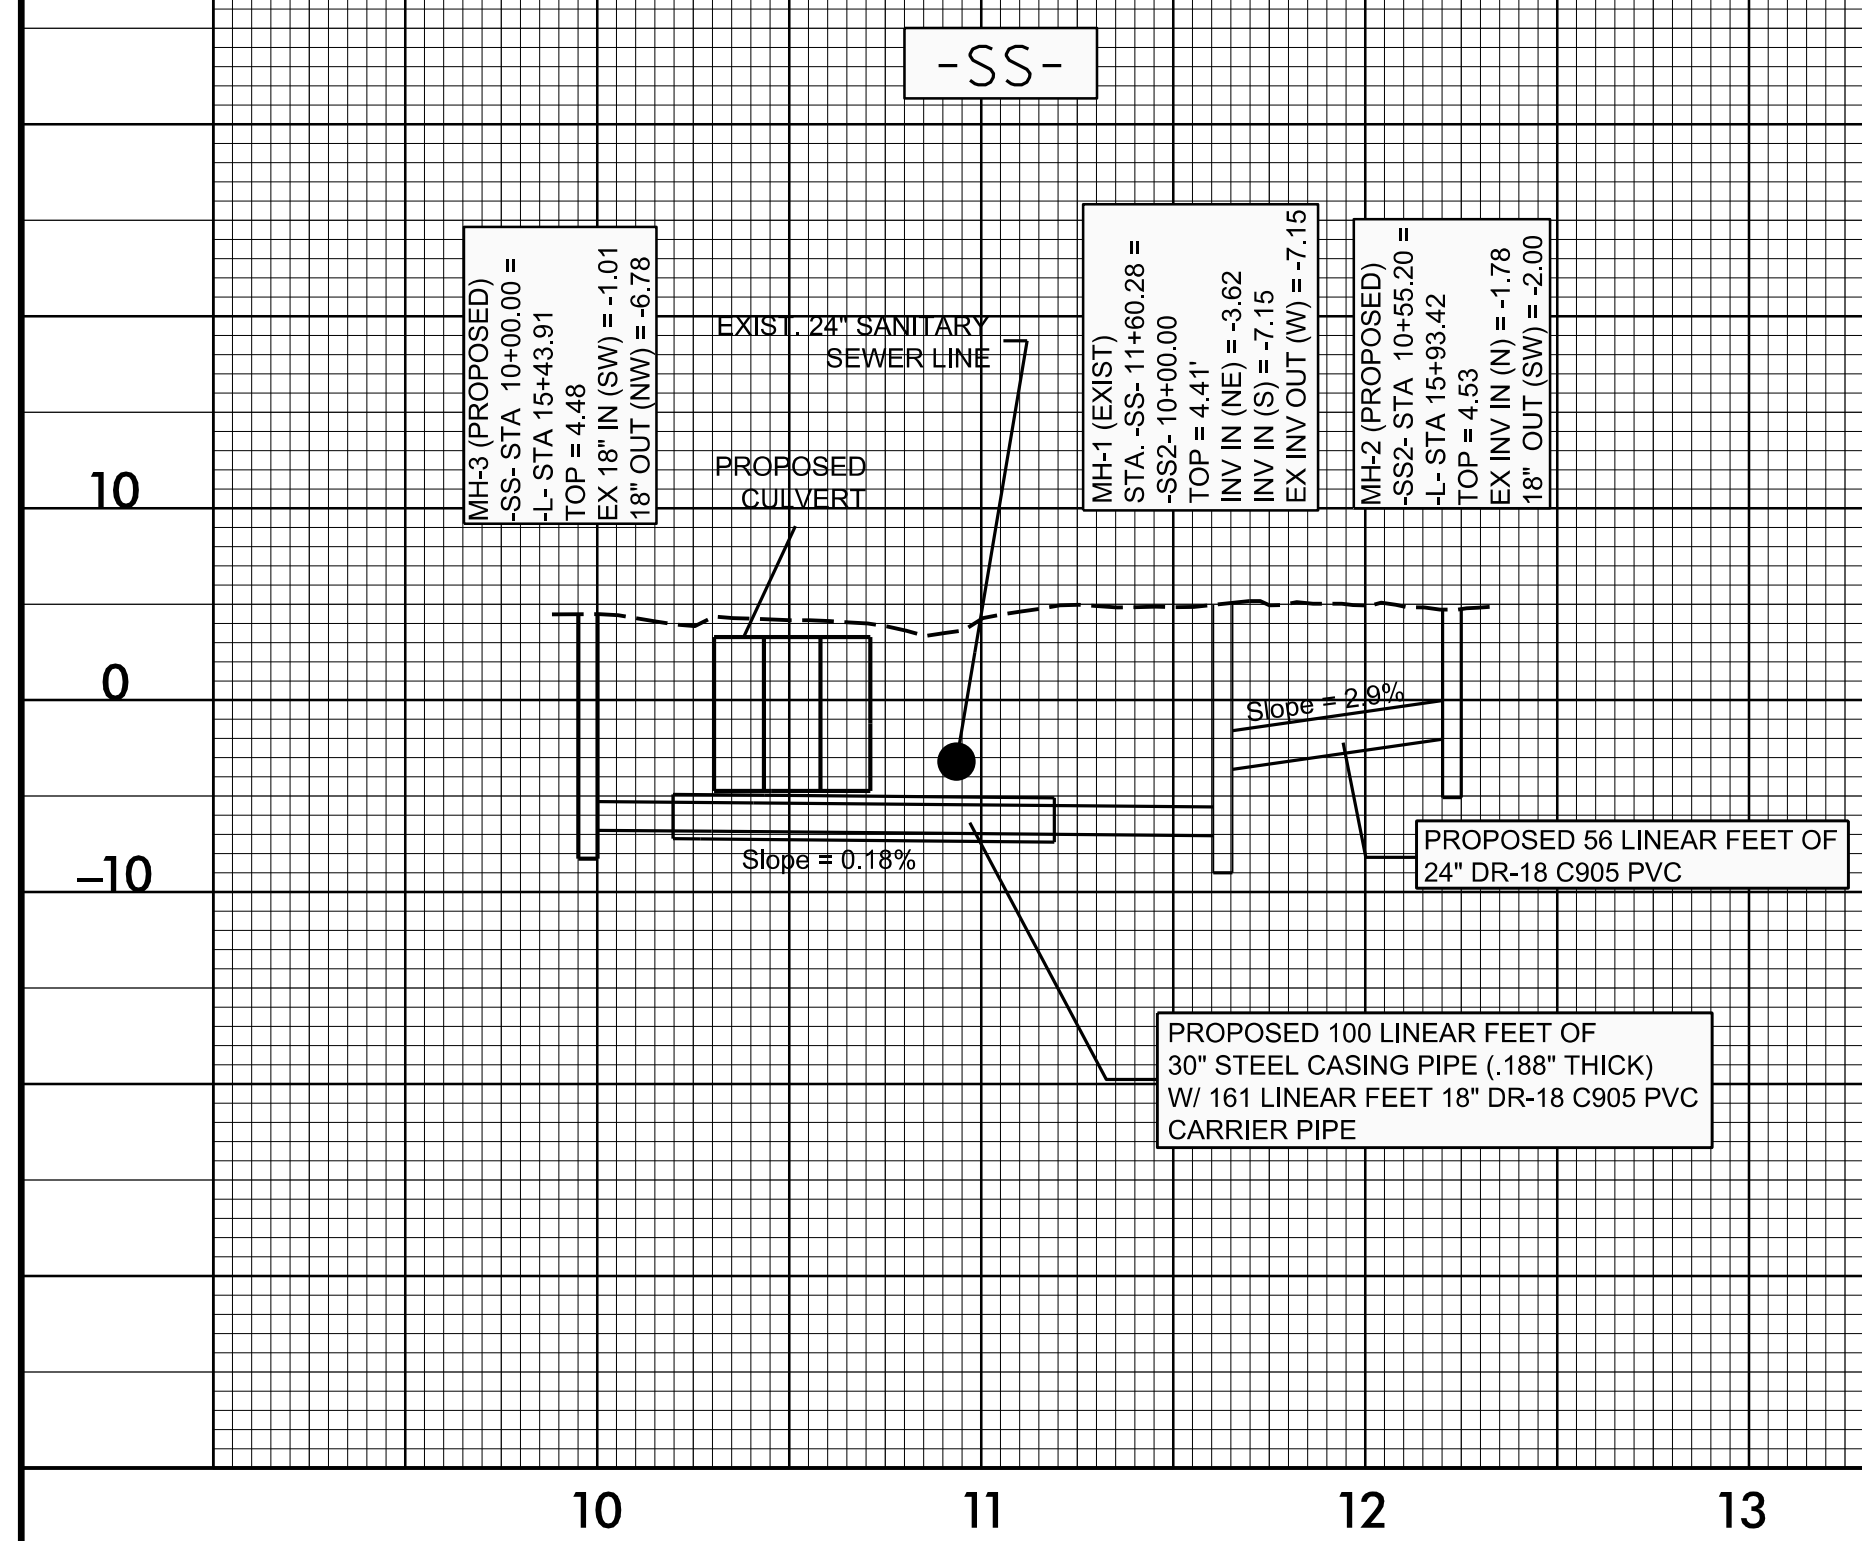



10-13-14

PROJECT REFERENCE NO. 17BP.3.R.28	SHEET NO. UC-6
UTILITY ENGINEER	
	
10/12/2016	
	
<small>1616 EAST WILLOW ROAD, SUITE 310 RALEIGH, NORTH CAROLINA 27609 (919) 876-8888 NCEES #F-0826</small>	



SCALE 1" = 50' (H)
SCALE 1" = 10' (V)

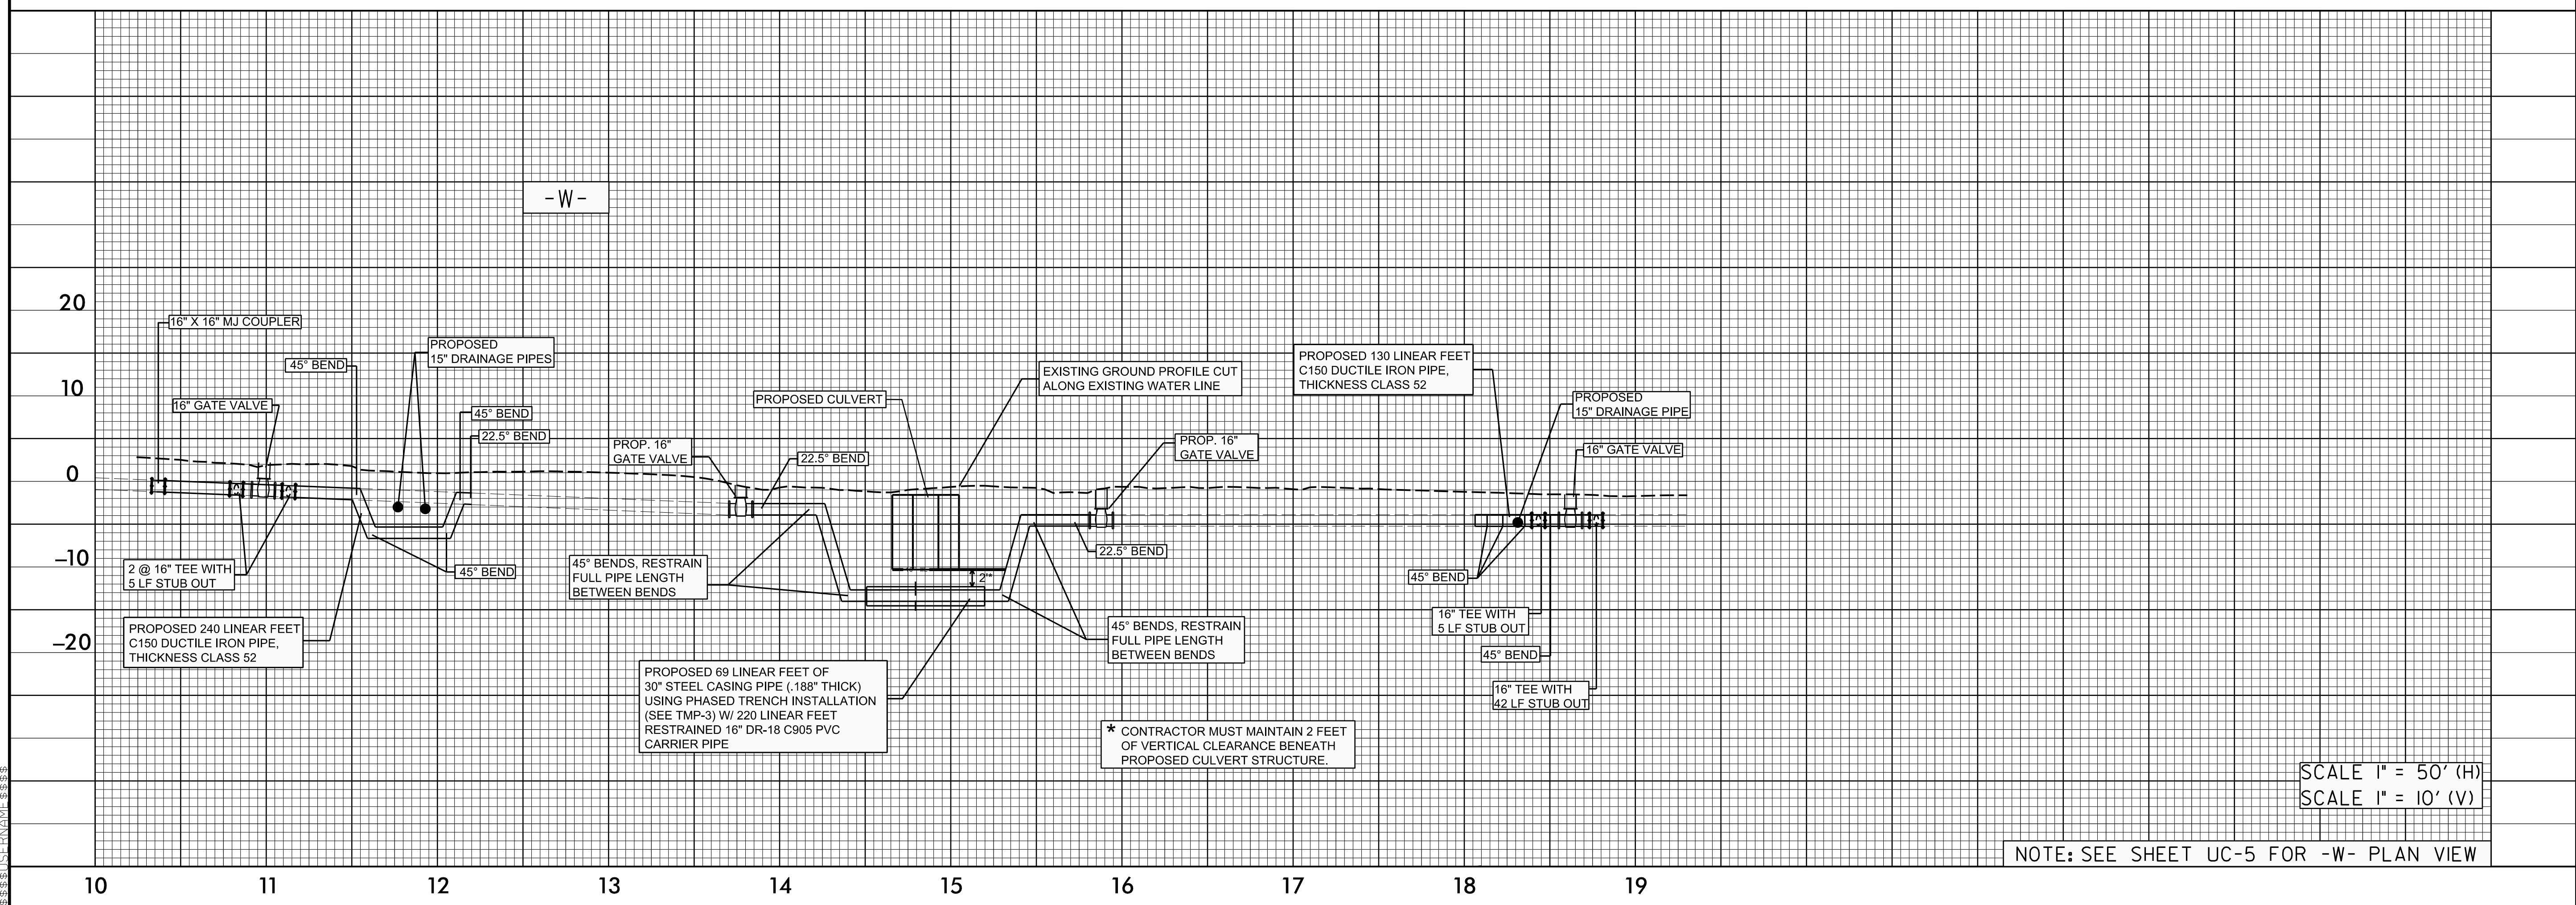NOTE: SEE SHEET UC-4 FOR -SS- PLAN VIEW



SCALE 1" = 50' (H)
SCALE 1" = 10' (V)

NOTE: SEE SHEET UC-5 FOR -W- PLAN VIEW

14-SEP-2016 11:00 Plans\Greenlake_Rdy_UC-6.dgn
 \$\$\$\$BRIAN\$\$\$\$