


8/23/99

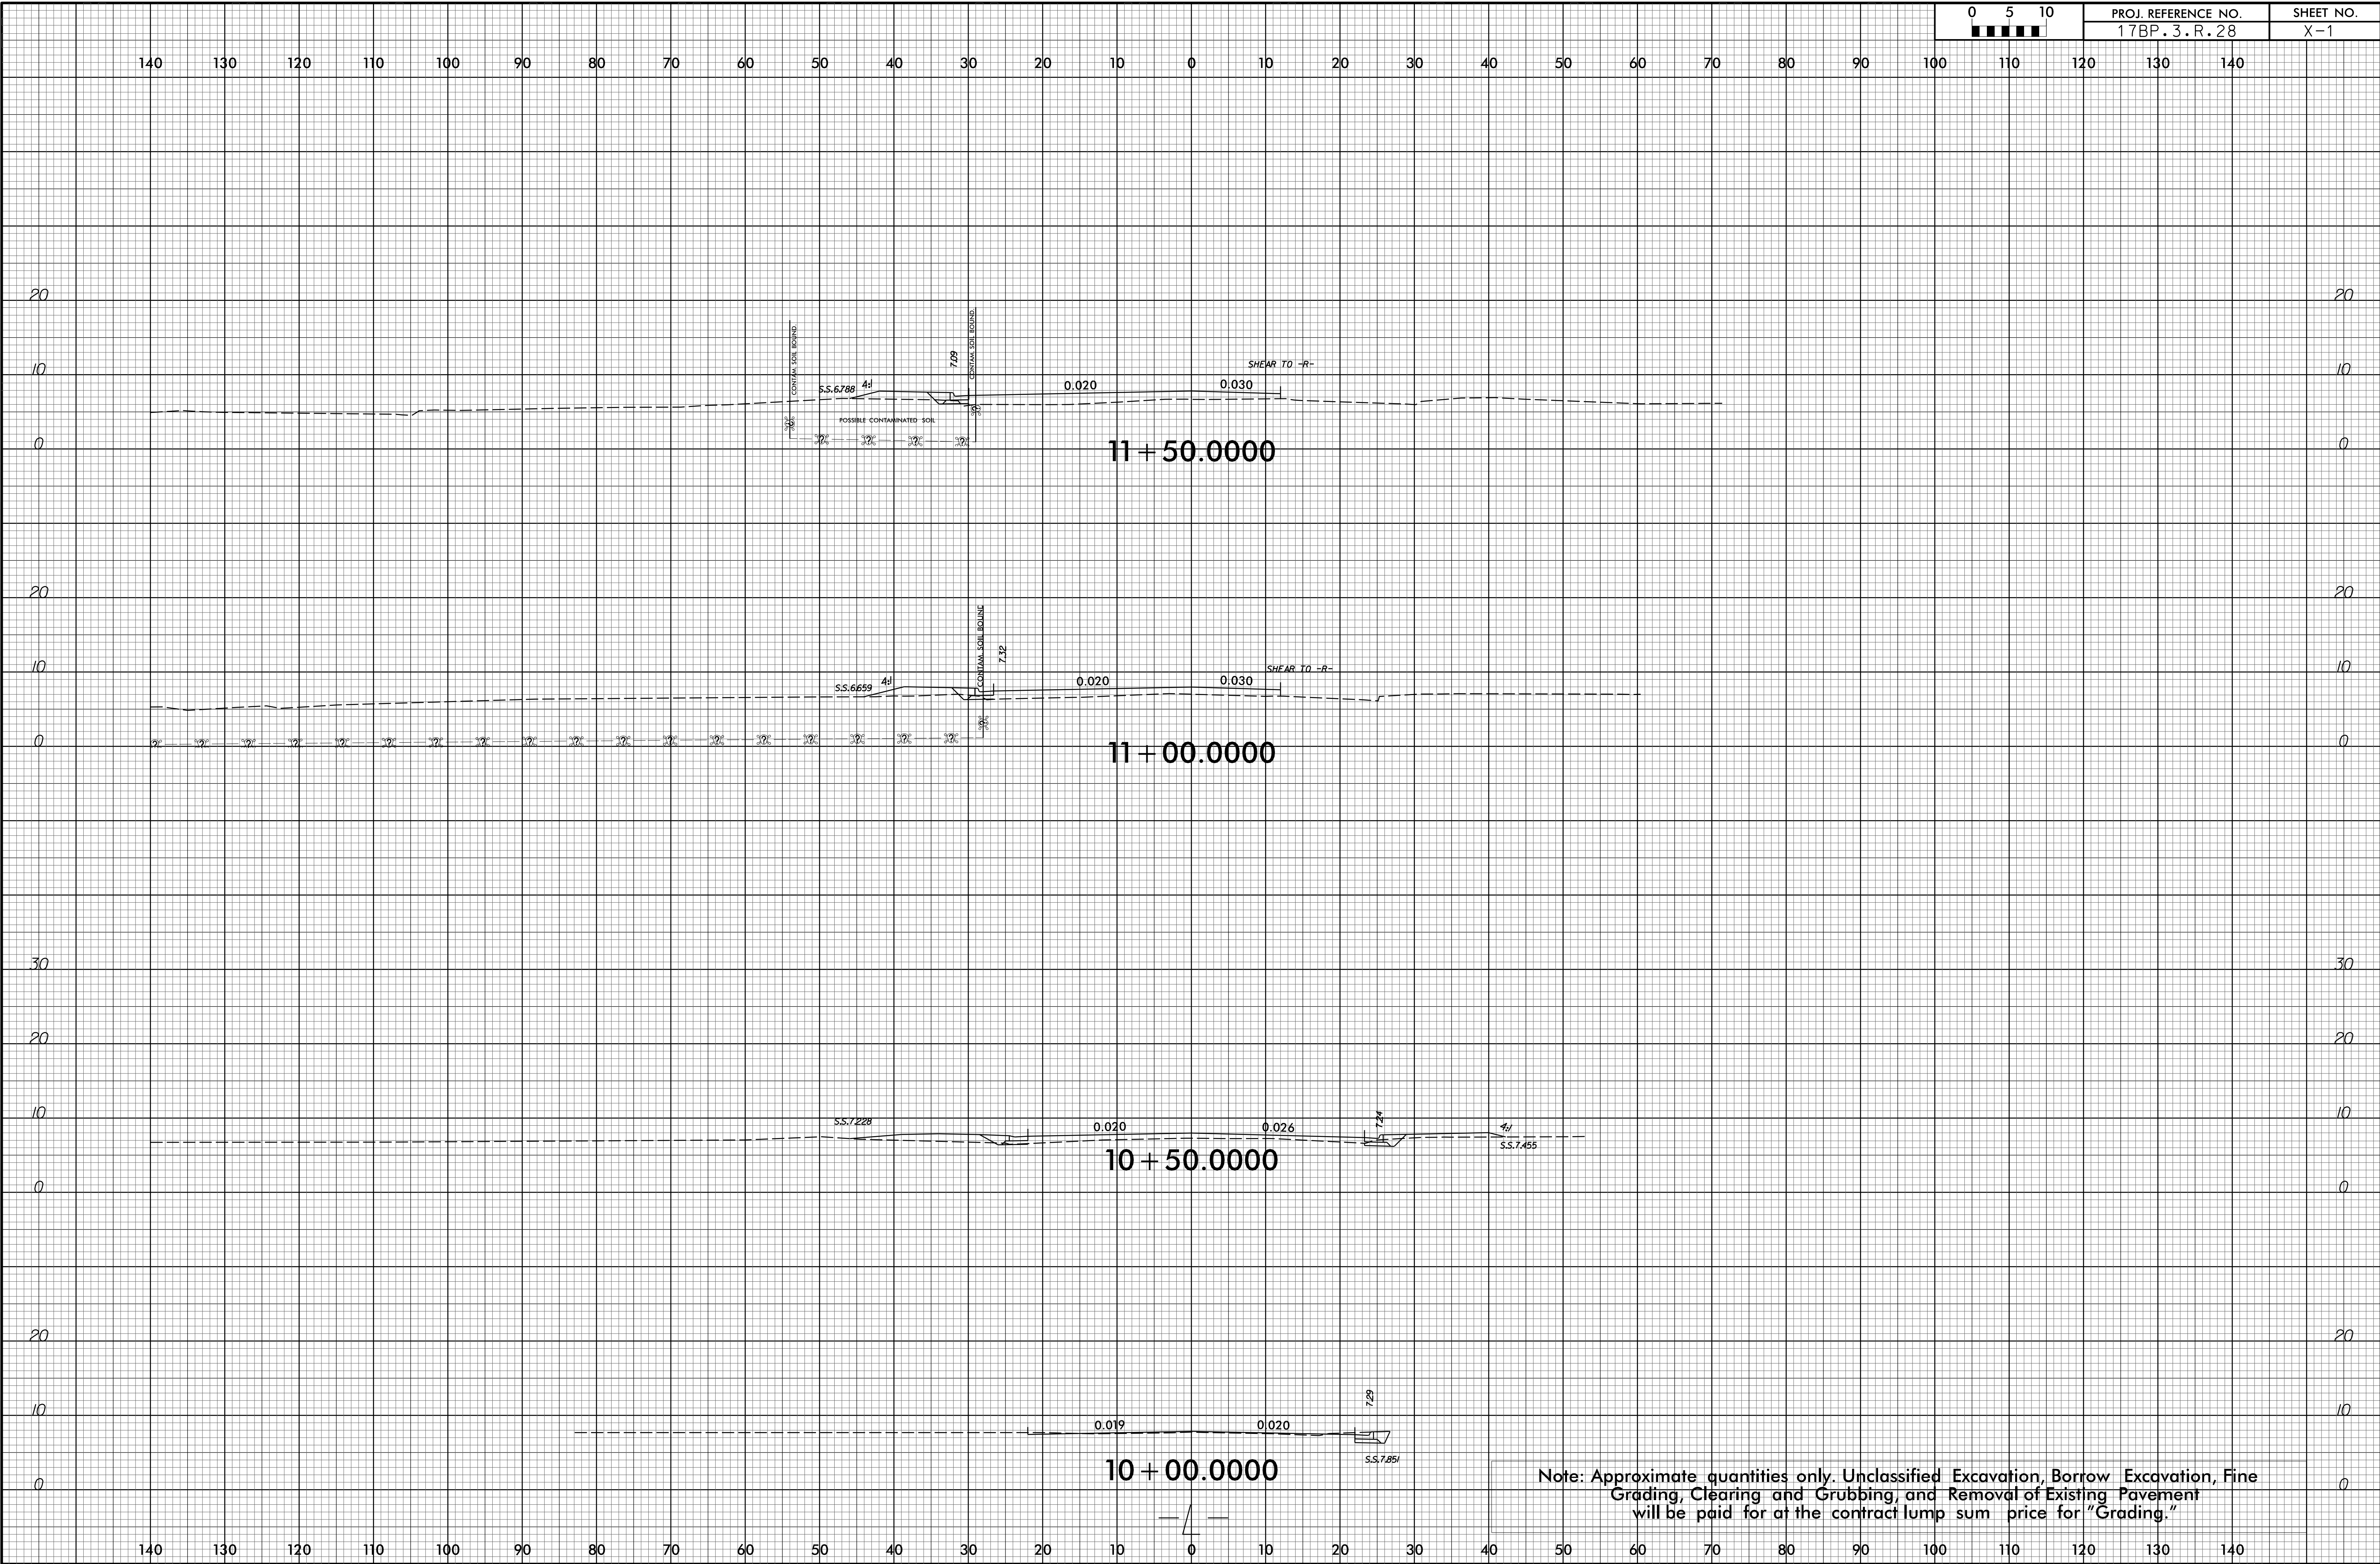

Note: Approximate quantities only. Unclassified Excavation, Borrow Excavation, Fine Grading, Clearing and Grubbing, and Removal of Existing Pavement will be paid for at the contract lump sum price for "Grading."

14-SEP-2016 12:37
 C:\Program Files\AutoCAD\2016\Projects\17BP.3.R.28\17BP.3.R.28.dwg
 17BP.3.R.28.dwg