


PART PLAN - ROOF SLAB

PART PLAN - FLOOR SLAB

PROJECT NO. 17BP.3.R.28
NEW HANOVER COUNTY
 STATION: 14+60.69 -L-

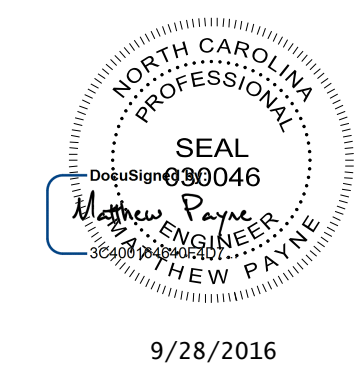

DOCUMENT NOT CONSIDERED
 FINAL UNLESS ALL
 SIGNATURES COMPLETED

9/28/2016

STATE OF NORTH CAROLINA
 DEPARTMENT OF TRANSPORTATION
 RALEIGH

TRIPLE 12 FT. X 7 FT.
 CONCRETE BOX CULVERT
 90°(-L-) 60°(-Y-) SKEW

DRAWN BY : C. DESROCHERS
 CHECKED BY : M. PAYNE
 DATE : MAY 2014
 DATE : MAY 2014

28-SEP-2016 14:26
 *****DCN*****
 PAYN5628 AT LUS290333

ATKINS 1616 E. MILLBROOK ROAD, SUITE #310
 RALEIGH, NORTH CAROLINA 27609
 (919) 876-6888 NCBEE #F-0326

REVISIONS						SHEET NO.
NO.	BY:	DATE:	NO.	BY:	DATE:	C-6
1			3			TOTAL SHEETS
2			4			11