



MAP NO. 2 SR 1306 (OLD MILL RD.) BRIDGE NO. 68 MP 2.380 - MP 2.398	MAP NO. 3 SR 1307 (WALLACE AIRPORT RD.) BRIDGE NO. 66 MP 2.204 - MP 2.230
---	--

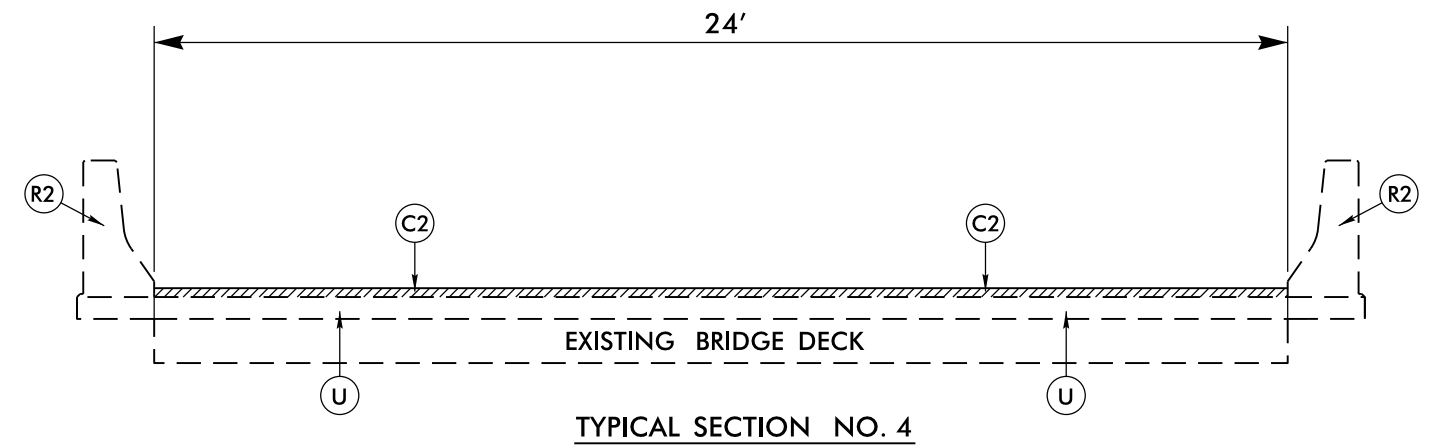

MAP NO. 5
SR 1305 (DOCTORS CREEK RD.)
BRIDGE NO. 63
MP 0.744 - MP 0.770

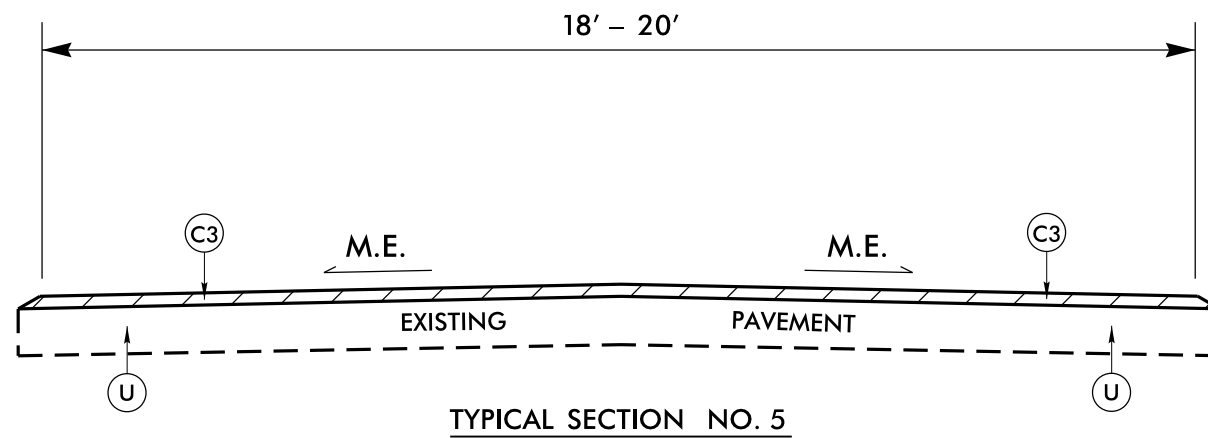

MAP NO. 8 SR 1123 (UNION CHAPEL RD.) /SR 1125 (RIVENBARK RD.) MP 0.000 - MP 3.280	MAP NO. 10 SR 1100 (SLOCUM TRAIL) MP 6.456 - MP 8.770
MAP NO. 9 SR 1205 (HENRY ST.) MP 0.000 - MP 0.218	MAP NO. 11 SR 1671 (BATTLEGROUND RD.) MP 0.000 - MP 0.531

PAVEMENT SCHEDULE	
C2	1½" S9.5B
C3	1" S4.75A
R2	EXISTING CONCRETE BRIDGE RAIL
U	EXISTING PAVEMENT
V1	FINE MILLING 1½" DEPTH

REVISIONS

27-SEP-2016 09:53
S:\Contracts\2017\2017CPT\03\10711\Resurfacing Projects\Division 3\Pender (November, 2016)\2017CPT.03.03.10711, Etc.\Rdy_TYP_sheet_2.dgn
8/17/99