

2012 ROADWAY ENGLISH STANDARD DRAWINGS AND PAVEMENT MARKER DETAIL

EFF.01-17-2012
REV.02-29-2016



2012 ROADWAY ENGLISH STANDARD DRAWINGS

The following Roadway Standards as appear in "Roadway Standard Drawings" Highway Design Branch - N.C. Department of Transportation - Raleigh, N.C., Dated January, 2012 are applicable to this project and by reference hereby are considered a part of these plans:

STD.NO.	TITLE
DIVISION 8 - INCIDENTALS	
862.01	Guardrail Placement
862.02	Guardrail Installation
862.03	Structure Anchor Units

PAVEMENT MARKER DETAIL FOR CONCRETE ISLANDS

RAISED PAVEMENT MARKER (Y/Y TYP.)
(STD. DWG 1251.01)

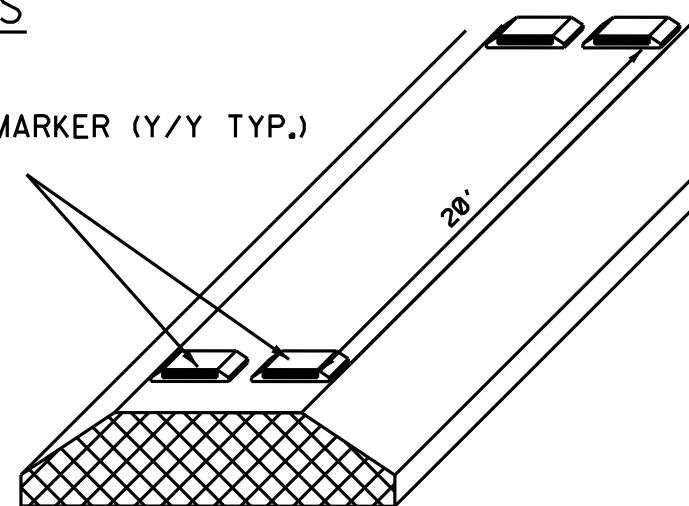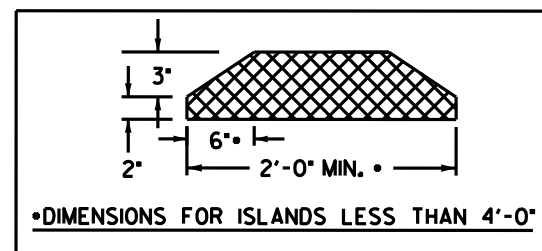

MONOLITHIC CONCRETE ISLAND

(SEE STANDARD DRAWINGS 852.01, 852.02, & 852.06 FOR DETAILS.)

REVISIONS

22-SEP-2016 15:27
S:\Contracts\2016\2017CPT.03.03.10711, Etc.\Rdwy-TYP detail.dgn
2016\2017CPT.03.03.10711, Etc.\Rdwy-TYP detail.dgn
November 2016
3\Pender
Resurfacing Projects
Division
8/17/99