

5/14/99


REVISIONS

8/19/2016 K:\PAL\_Roadway\01036275 - B-5343\Roadway\Proj\B5343\_rdy\_of.dgn


**Kimley Horn**  
 P.O. BOX 33068 • RALEIGH, N.C. 27636-3068  
 ROADWAY DESIGN ENGINEER  
 RIGHT-OF-WAY REV.  
 CONST. REV.

PROJECT REFERENCE NO. B-5343	SHEET NO. 6
ROADWAY DESIGN ENGINEER	HYDRAULICS ENGINEER

DOCUMENT NOT CONSIDERED FINAL UNLESS ALL SIGNATURES COMPLETED

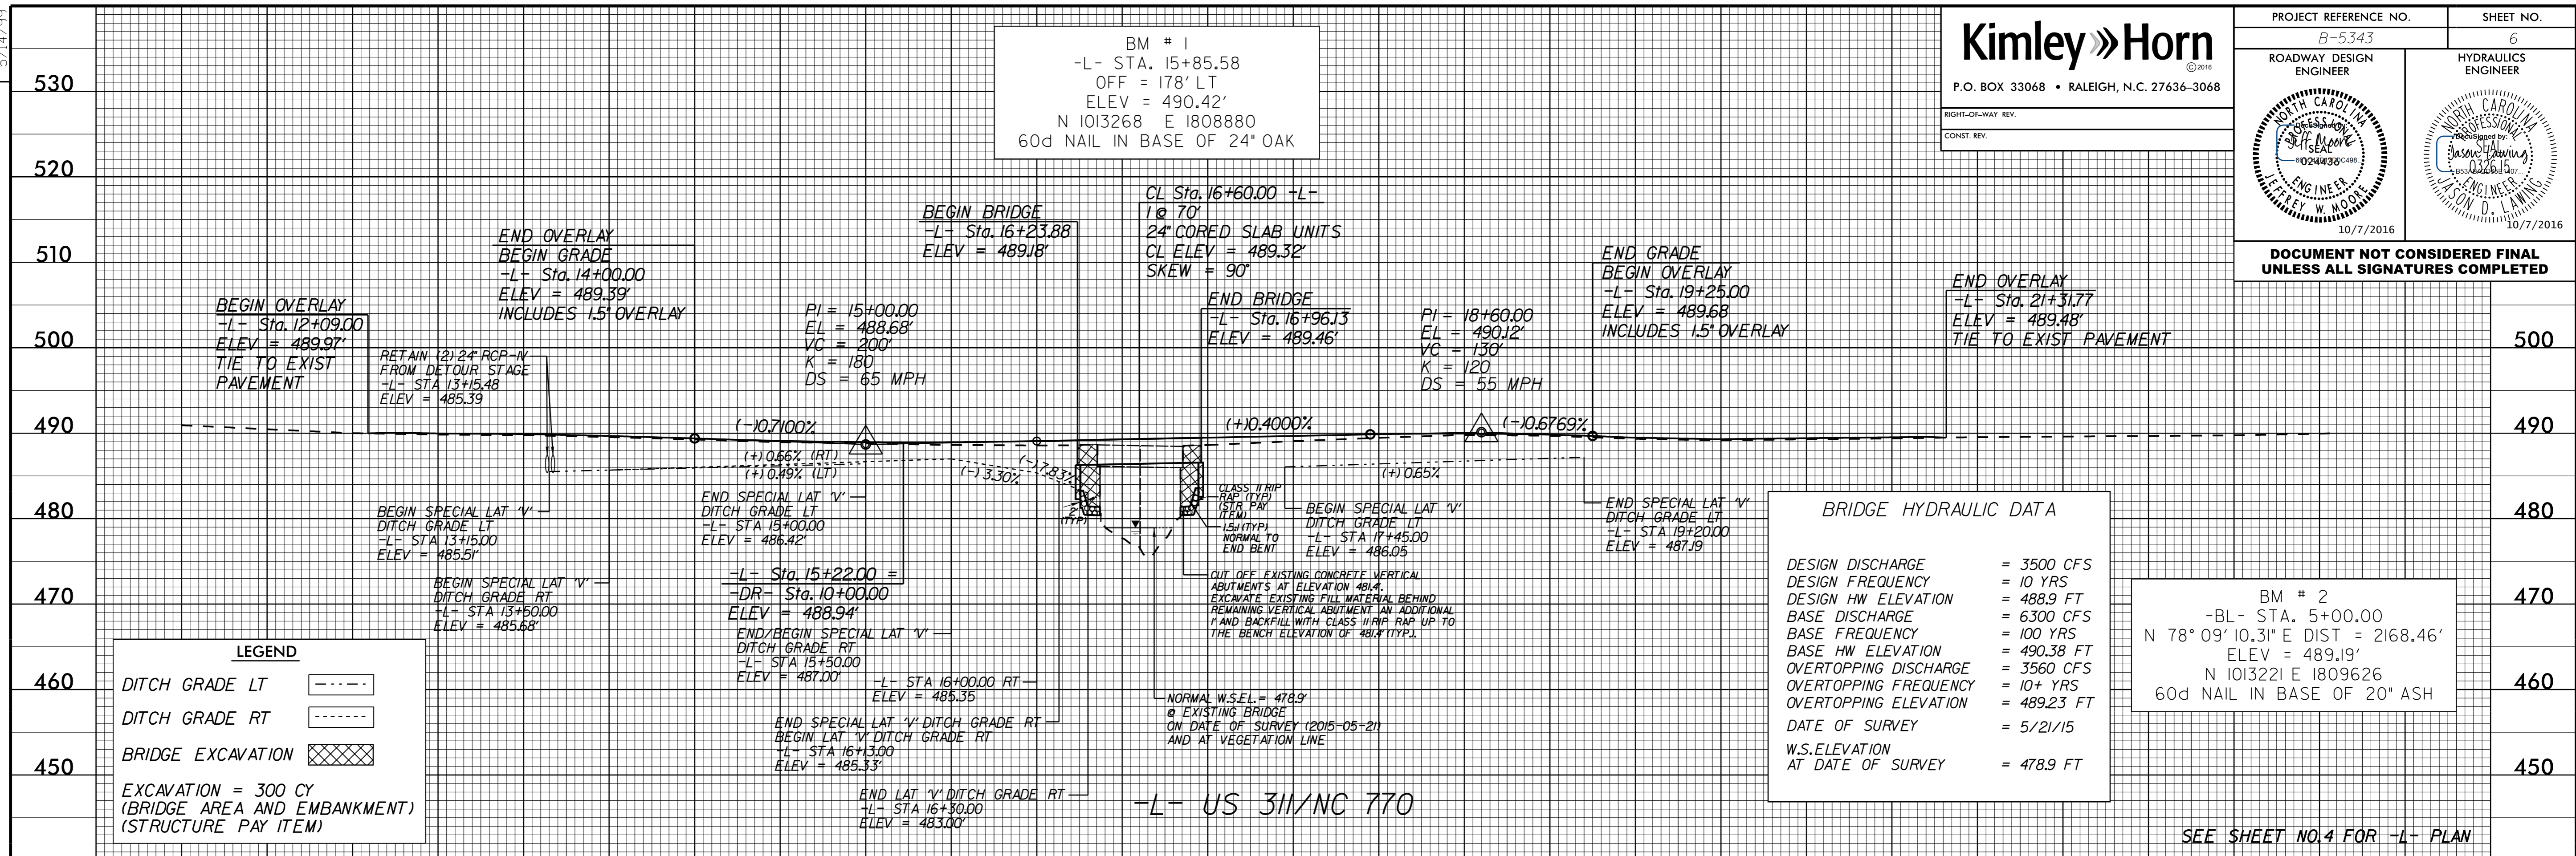

11 12 13 14 15 16 17 18 19 20 21 22 23

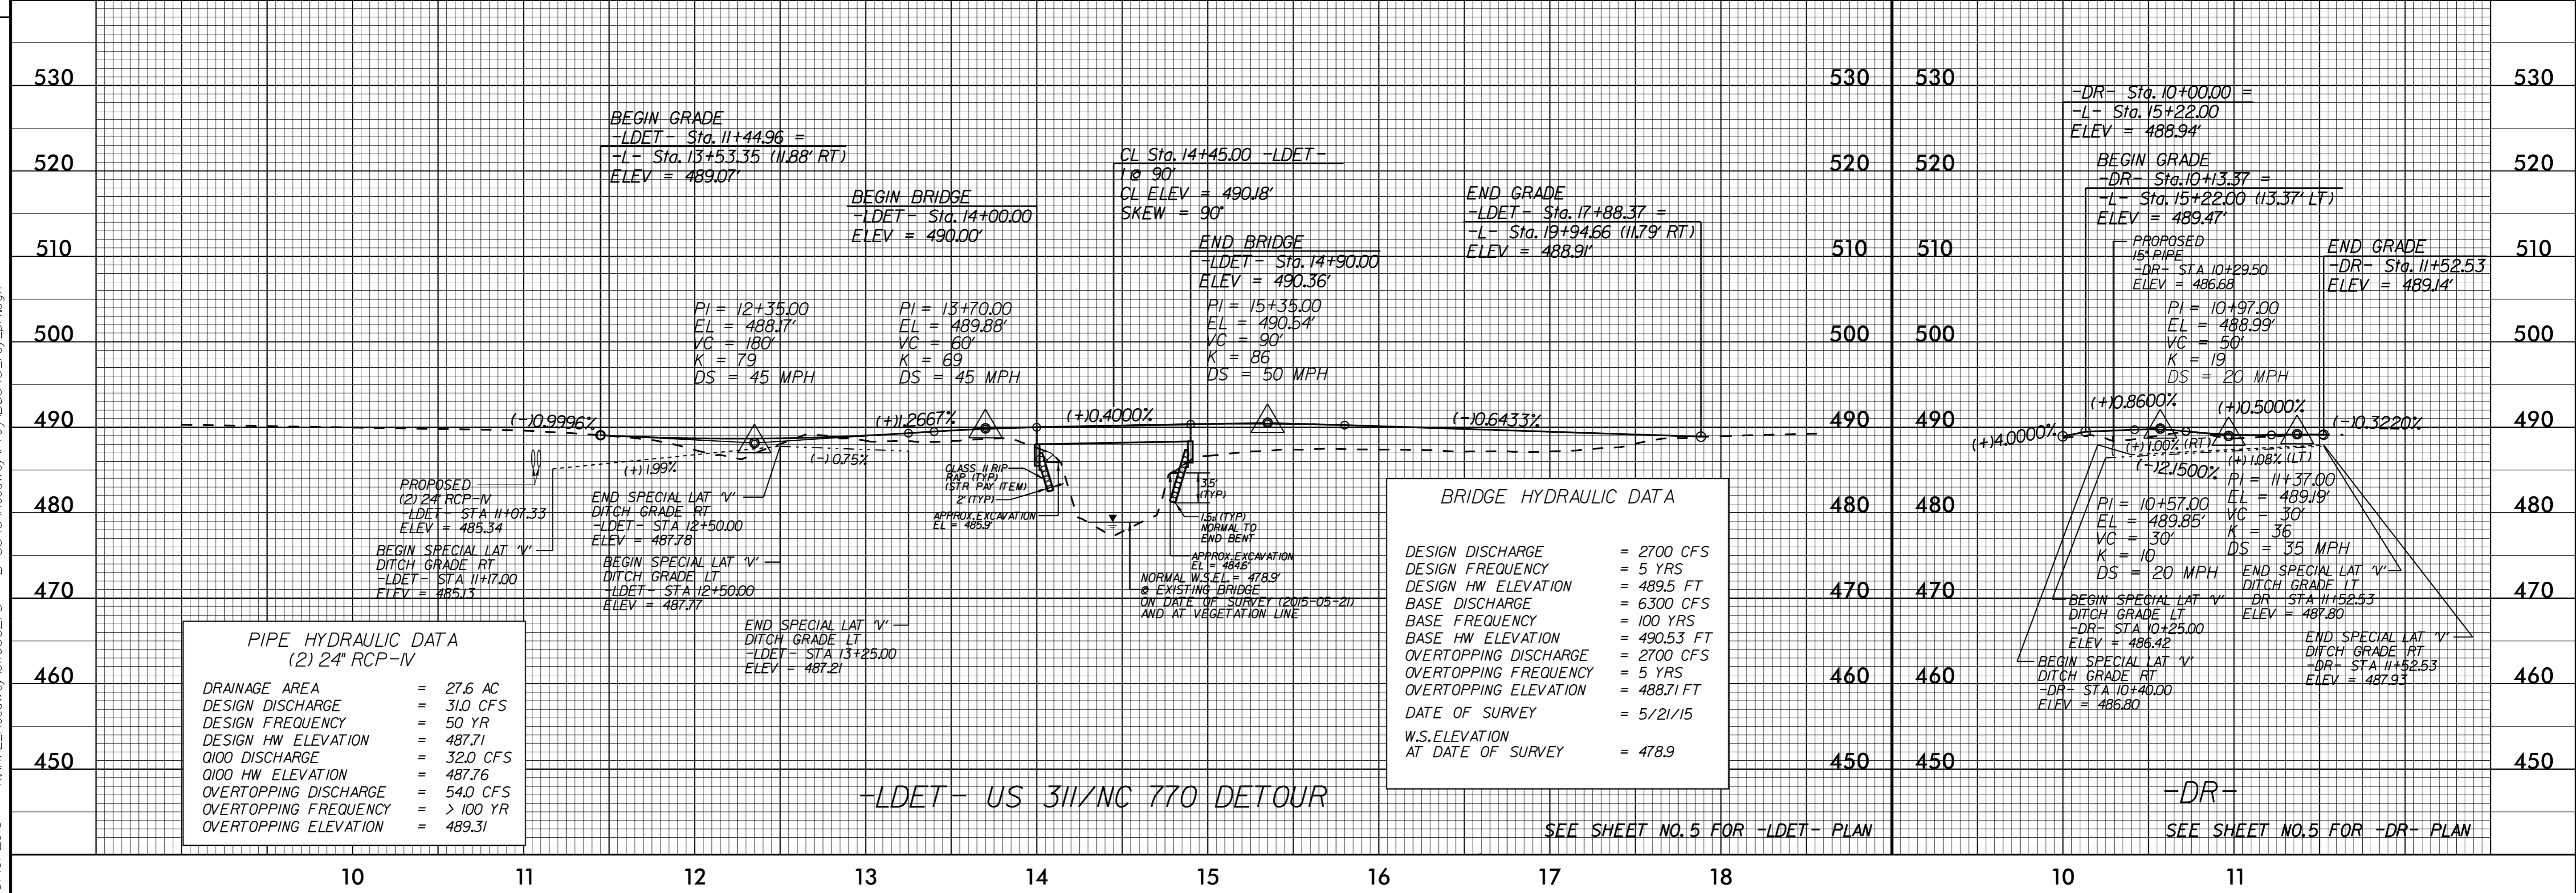

10 11