


SEAL

**DOCUMENT NOT CONSIDERED FINAL  
 UNLESS ALL SIGNATURES COMPLETED**

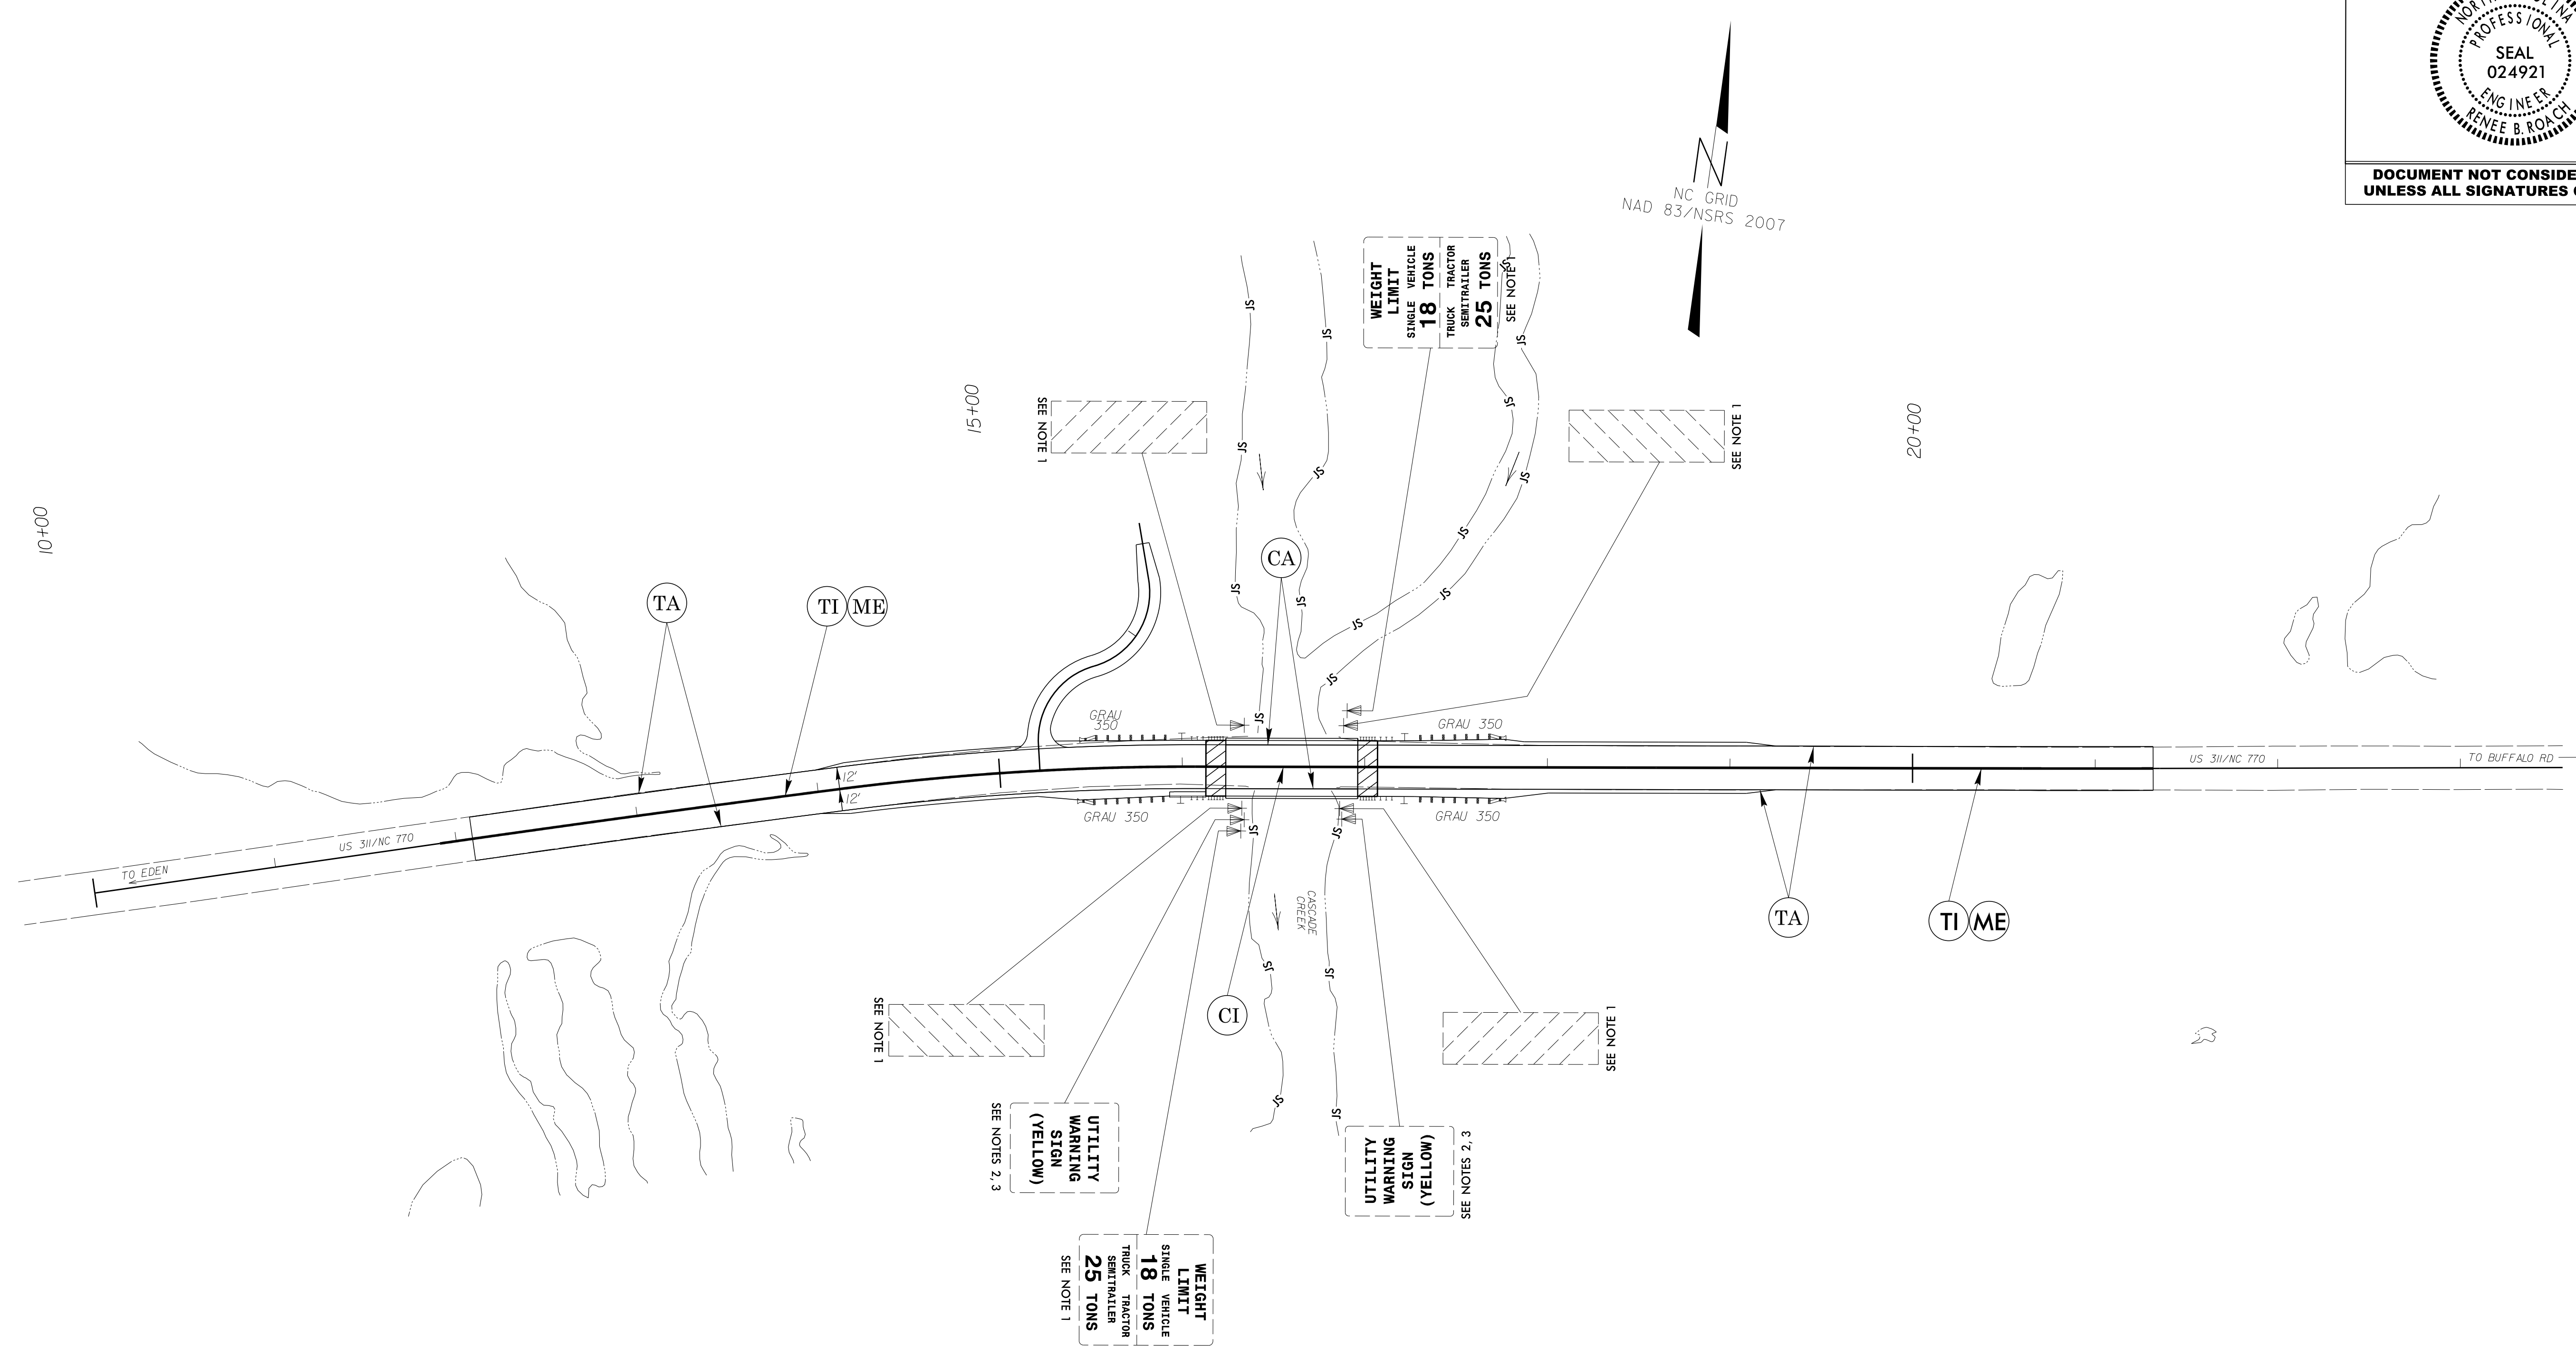

**SIGNING  
 PROJECT NOTES**

1. DISPOSAL OF SIGN SYSTEM, U-CHANNEL
2. DISPOSAL OF SUPPORT, U-CHANNEL
3. RELOCATE SIGN, TYPE E

**PAVEMENT MARKING  
 SCHEDULE**

CA	WHITE EDGELINE (4" COLD APPLIED PLASTIC)
CI	YELLOW DOUBLE CENTER (4" COLD APPLIED PLASTIC)
TA	WHITE EDGELINE (4", 90 MIL THERMOPLASTIC)
TI	YELLOW DOUBLE CENTER (4", 120 MIL THERMOPLASTIC)
ME	SNOWPLOWABLE MARKER (YELLOW & YELLOW)

**SIGN & PAVEMENT MARKING  
 DETAIL SHEET**

7/27/2016  
 P:\TIP\Projects\B\5343\Traffic\Signing\CADD\Signing Layout\Plans\B-5343\_Sgn\_SGN.dgn  
 User: rskidd