

PILE REPAIRS				
BENT	PILE	TYPE	JACKET LENGTH	
			EST. LF	ACTUAL LF
149	1	1	8	
149	2	1	11	
149	3	1	8	
149	4	1	14	
150	1	1	8	
150	2	1	8	
150	3	1	8	
150	4	1	8	
151	1	1	8	
151	3	1	8	
151	4	1	8	
152	1	1	8	
152	4	1	8	
152	2a	1	9	
152	2b	1	9	
152	3b	1	10	
153	1	1	8	
153	2	1	8	
153	3	1	8	
153	4	1	8	
154	1	1	8	
154	3	1	9	
154	4	1	8	
155	2	1	8	
155	4	2	14	
156	1	1	8	
156	2a	1	8	
156	3a	1	8	
156	3b	1	8	
157	1	1	8	
157	2	1	8	
157	3	1	8	
157	4	1	8	
158	1	1	9	
158	2	1	9	
158	3	1	8	
158	4	1	8	
159	2	1	8	
159	3	1	8	
160	1	1	8	
160	4	1	8	
160	2a	1	8	
160	2b	1	8	
160	3a	1	8	
160	3b	1	8	



PILE REPAIRS				
BENT	PILE	TYPE	JACKET LENGTH	
			EST. LF	ACTUAL LF
161	1	1	9	
161	2	1	8	
161	3	1	8	
161	4	1	8	
162	1	1	8	
162	2	1	9	
162	4	1	9	
163	2	1	8	
163	3	1	8	
163	4	1	8	
164	1	1	8	
164	2a	1	8	
164	2b	1	8	
164	3a	1	8	
164	3b	1	8	
165	1	1	8	
165	2	1	8	
165	3	1	8	
165	4	1	8	
166	1	1	8	
166	2	1	8	
166	3	1	8	
166	4	1	8	
167	1	1	8	
167	2	1	8	
167	3	1	8	
167	4	1	8	
168	1	1	8	
168	2b	1	8	
168	3a	1	8	
168	3b	1	8	
169	1	1	8	
169	3	1	8	
170	1	1	8	
170	2	1	8	
171	2	1	8	
171	3	1	8	
171	4	1	8	
172	1	1	8	
172	4	1	8	
172	2a	1	8	
172	2b	1	8	
172	3a	1	8	
172	3b	1	8	

PILE REPAIRS				
BENT	PILE	TYPE	JACKET LENGTH	
			EST. LF	ACTUAL LF
173	1	1	8	
173	4	1	8	
174	1	1	8	
174	2	1	8	
174	3	1	8	
174	4	1	8	
175	1	1	8	
175	2	1	8	
175	3	1	8	
175	4	1	8	
176	1	1	8	
176	2a	1	8	
176	2b	1	8	
176	3a	1	8	
176	3b	1	8	
177	2	1	8	
177	4	1	8	
178	1	1	9	
178	2	1	8	
178	3	1	8	
179	1	1	8	
179	2	1	8	
179	3	1	8	
179	4	1	14	
180	2a	1	8	
180	2b	1	8	
180	3a	1	8	
180	3b	1	8	
181	1	1	8	
181	2	1	9	
181	3	1	8	
181	4	1	8	
182	1	1	9	
182	2	1	9	
182	3	1	9	
182	4	1	9	
183	1	1	9	
183	2	1	8	
183	3	1	8	
183	4	1	8	
184	1	1	8	
184	4	1	8	
184	2a	1	8	
184	3a	1	8	
184	3b	1	8	

SUMMARY OF QUANTITIES

	QUANTITIES	
	ESTIMATE	ACTUAL
BENTS 149 - 184	LF	LF
TYPE 1	1104	
TYPE 2	14	
TYPE 3	0	
TOTAL	1118	

TYPE 1 REPAIR IS A CONCRETE PILE JACKET REPAIR.  
 TYPE 2 REPAIR IS REJACKETING A CONCRETE PILE.  
 TYPE 3 REPAIR IS REJACKETING A STEEL H-PILE.  
 SEE SHT S-390 & S-391 FOR PILE JACKET REPAIR DETAILS.  
 FOR PILE JACKETS, SEE SPECIAL PROVISIONS.

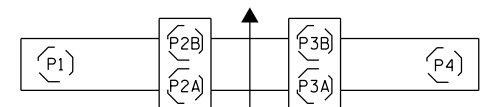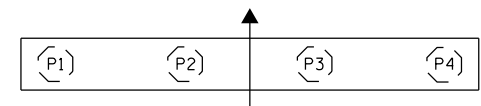

TYPICAL PILE NUMBERS

BENTS WITH MORE PILES FOLLOW SIMILAR PATTERN

DocuSigned by:  
*Robbie Weisz*  
 CEA153463B6D43D...

8/11/2016

PROJECT NO. B-5936  
TYRRELL COUNTY  
 BRIDGE NO. 7

SHEET 4 OF 7



STATE OF NORTH CAROLINA  
 DEPARTMENT OF TRANSPORTATION  
 RALEIGH  
 PILE JACKET  
 REPAIR TABLES

DRAWN BY : P.D. BRYANT DATE : 6/2016  
 CHECKED BY : R. WEISZ DATE : 6/2016

15-JUL-2016 16:00  
 R:\Structures\FINAL DGN\S400.xxx.B5936.SMU.5383-5389.TBL.Pile.Jackets.dgn  
 pbryant

DOCUMENT NOT CONSIDERED  
 FINAL UNLESS ALL  
 SIGNATURES COMPLETED

REVISIONS						SHEET NO.
NO.	BY:	DATE:	NO.	BY:	DATE:	TOTAL SHEETS
1			3			394
2			4			394