


DRAWN BY: QIV DATE: 8/8/2016
 CHECKED BY: MJT DATE: 8/8/2016
 DESIGN ENGINEER OF RECORD: CHS DATE: 8/8/2016

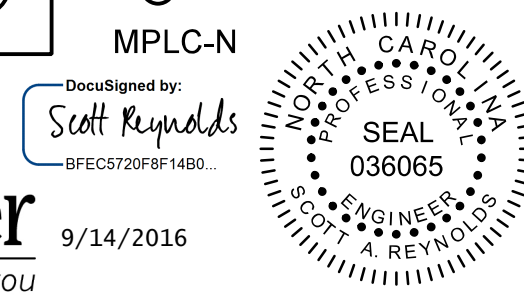

PROJECT NO. B-5936
TYRRELL COUNTY
 BRIDGE NO: 7

STATE OF NORTH CAROLINA
 DEPARTMENT OF TRANSPORTATION
 RALEIGH
**MAIN PROGRAMMABLE
 LOGIC CONTROLLER:
 INPUT 3**
 ALLIGATOR RIVER
 SWING SPAN

| REVISIONS | | | SHEET NO. | | |
|-----------|----|------|-----------|----|------|
| NO | BY | DATE | NO | BY | DATE |
| 1 | | | 3 | | |
| 2 | | | 4 | | |

| | | | |
|------------|------------|---|--------------|
| DWG NUMBER | TOTAL DWGS | DOCUMENT NOT CONSIDERED FINAL UNLESS ALL SIGNATURES COMPLETED | SHEET NO. |
| 30 | 90 | | E-14 |
| | | | TOTAL SHEETS |
| | | | 51 |