
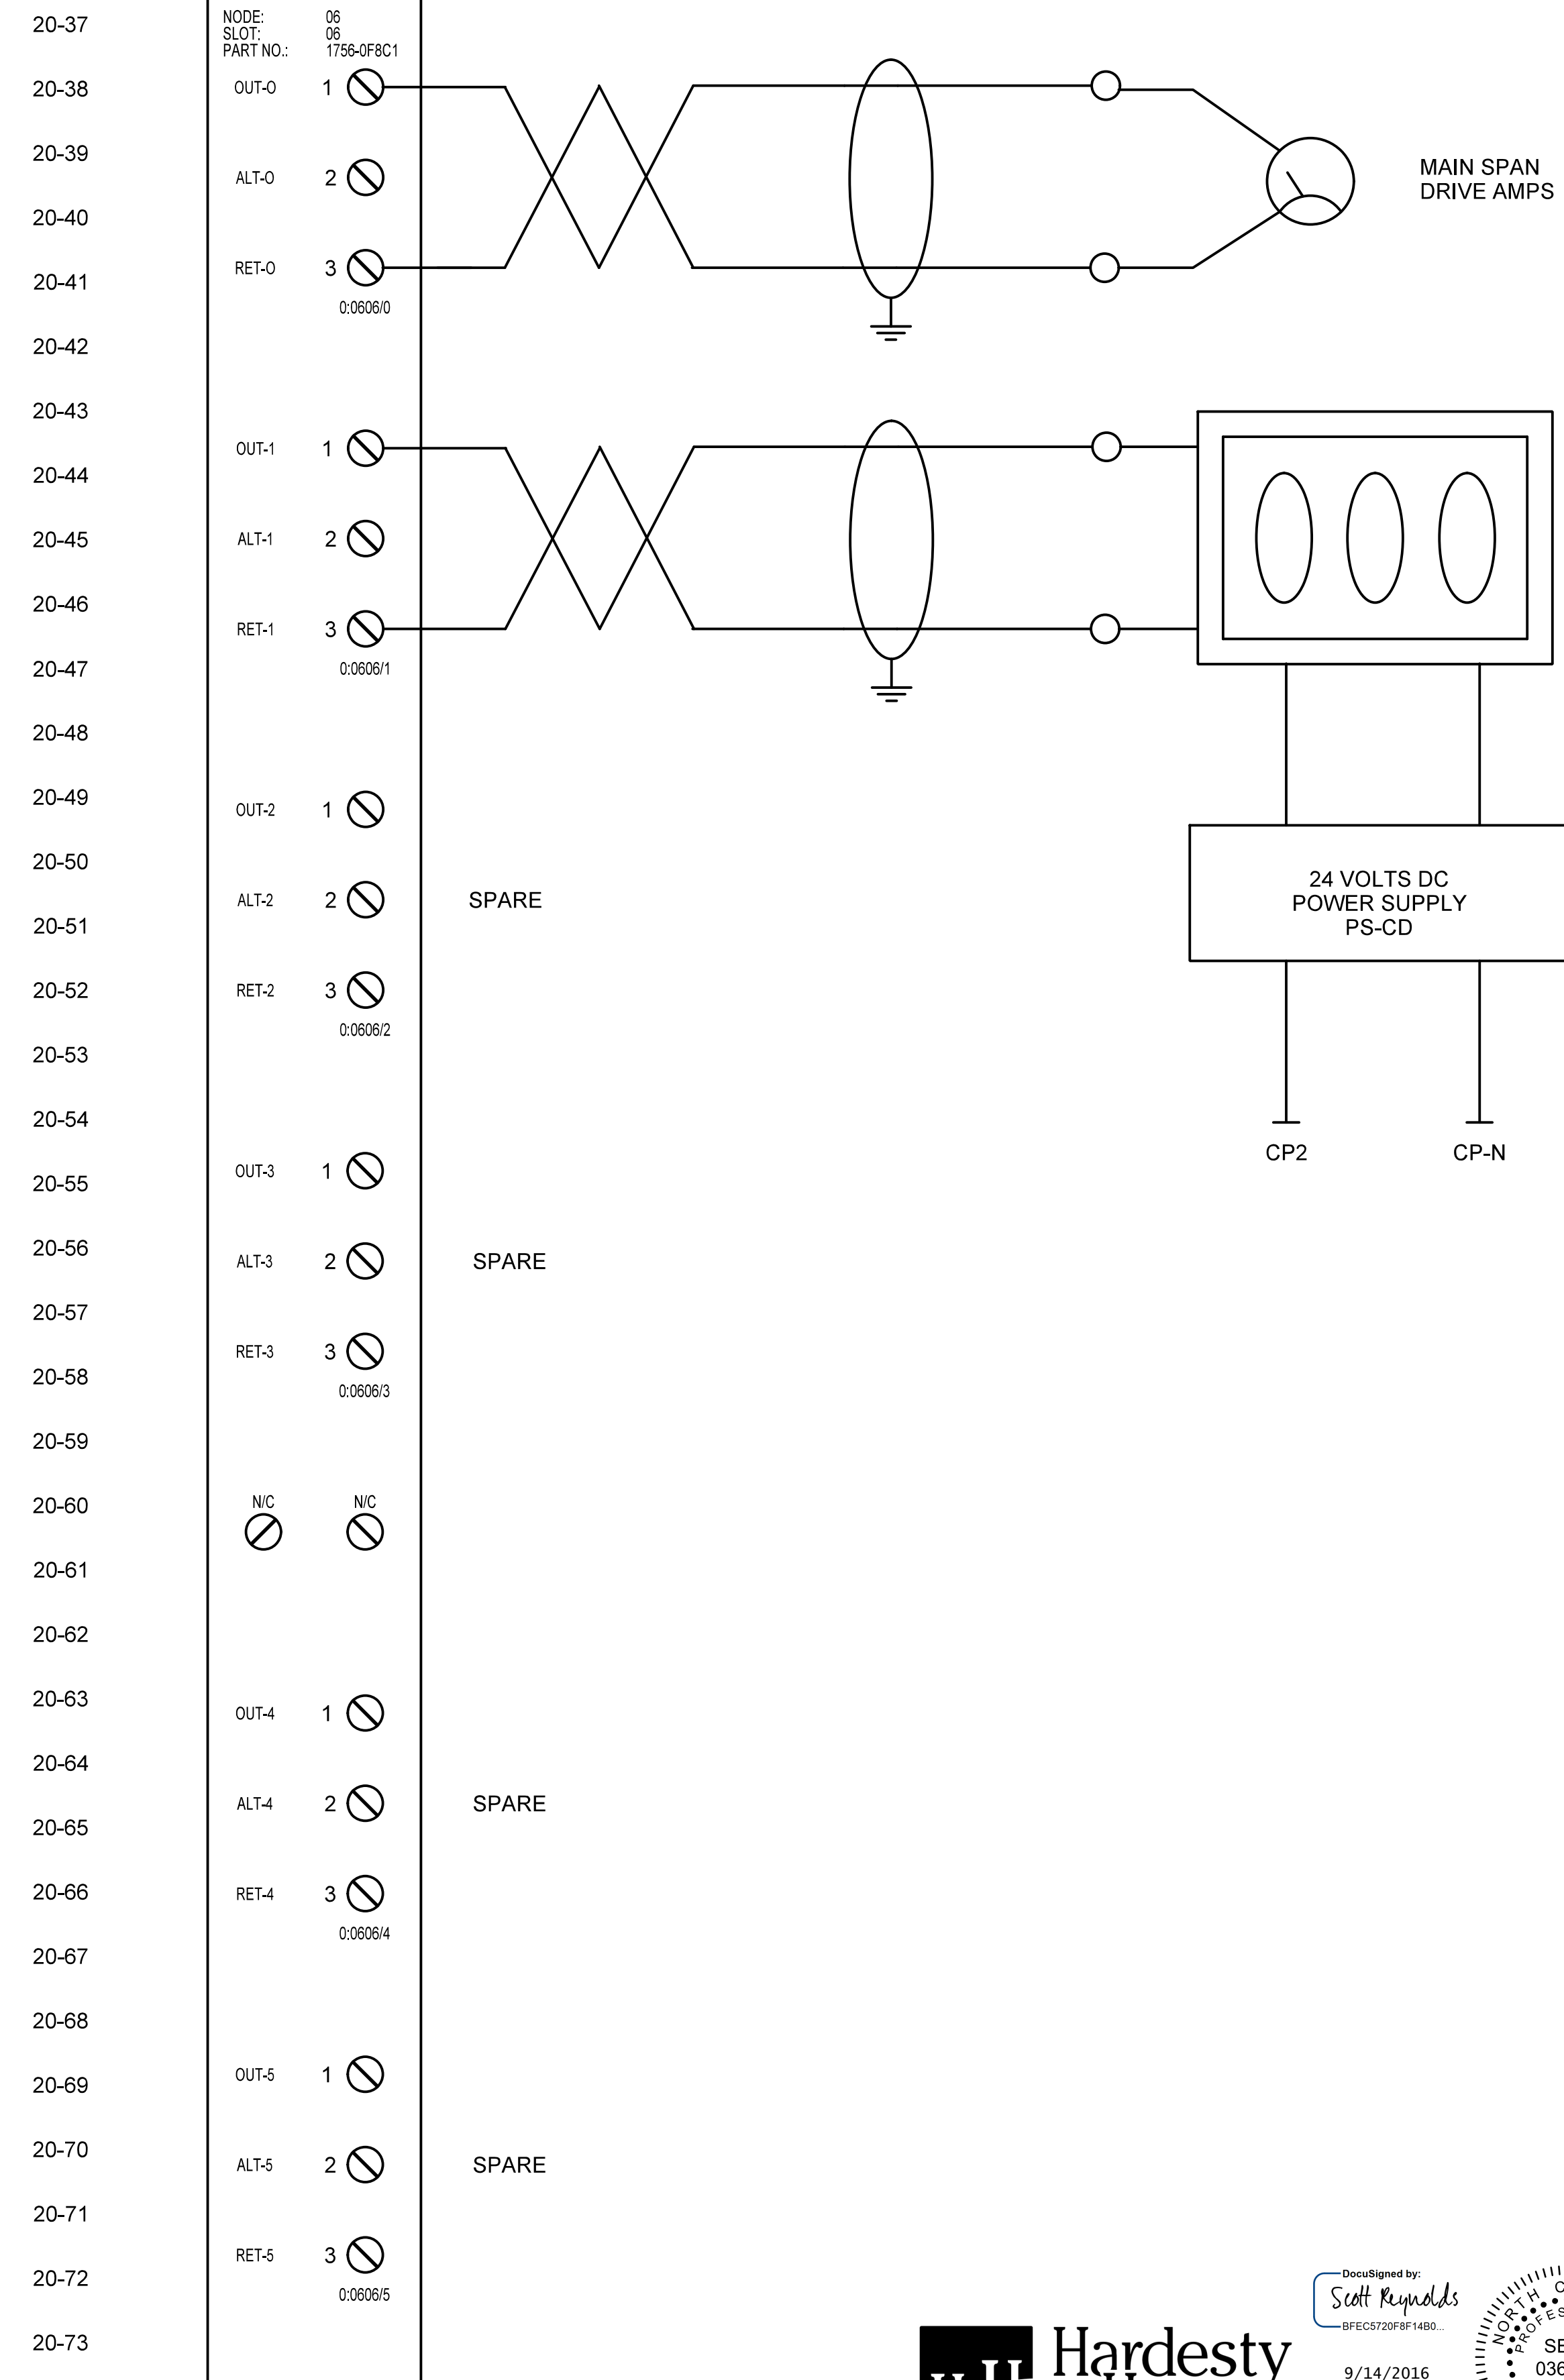



FROM LINE 19-73

CD-N

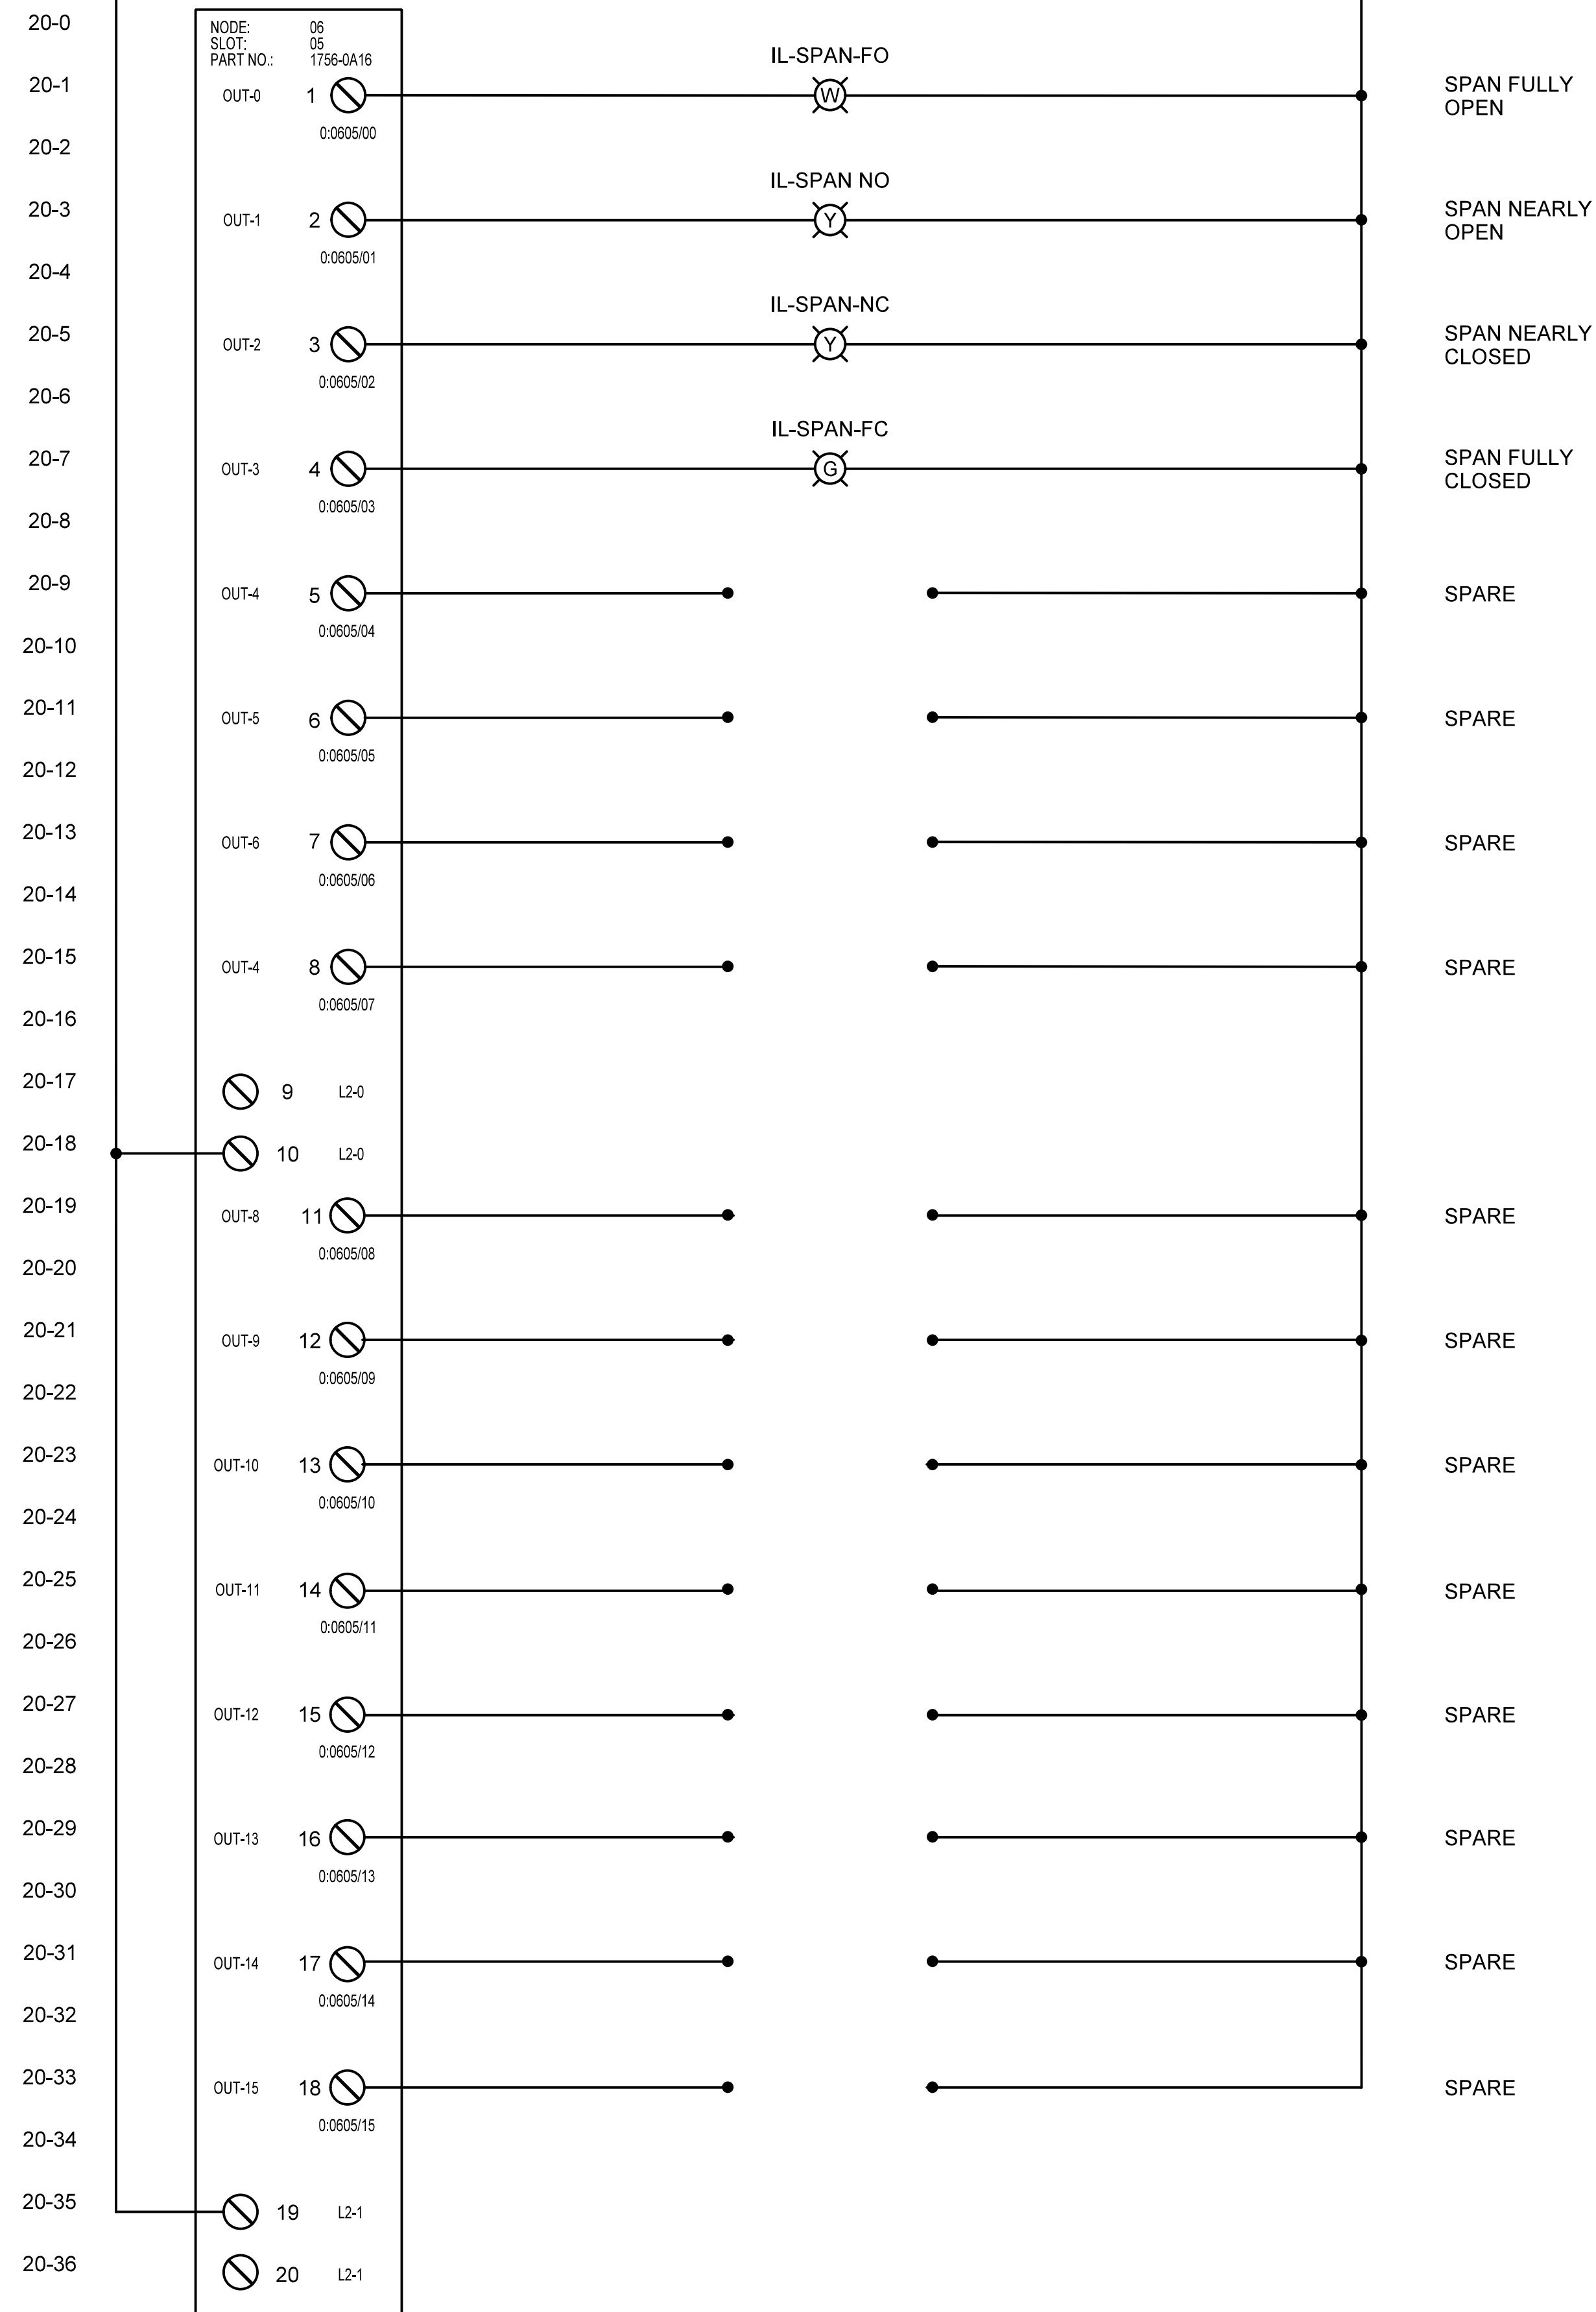

PROJECT NO. B-5936
TYRRELL COUNTY
 BRIDGE NO: 7

STATE OF NORTH CAROLINA
 DEPARTMENT OF TRANSPORTATION
 RALEIGH
**PROGRAMMABLE LOGIC
 CONTROLLER:
 CONTROL DESK OUTPUT 2**
**ALLIGATOR RIVER
 SWING SPAN**

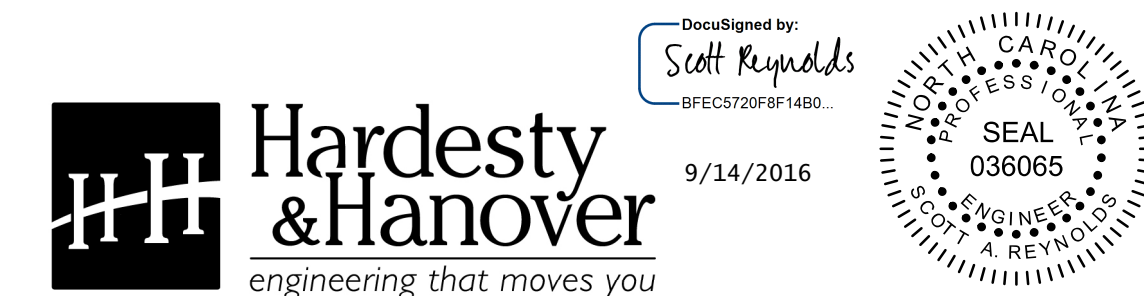

HH Hardesty & Hanover
 engineering that moves you

DRAWN BY: _QIV DATE: 8/8/2016
 CHECKED BY: _MJT DATE: 8/8/2016
 DESIGN ENGINEER OF RECORD: _CHS DATE: 8/8/2016

DWG NUMBER	TOTAL DWGS	DOCUMENT NOT CONSIDERED FINAL UNLESS ALL SIGNATURES COMPLETED	NO	BY	DATE	NO	BY	DATE	SHEET NO.
36	90		1			3			E-20
			2			4			TOTAL SHEETS 51

*****OT DIED*****
 *****DGN*****
 *****USERNAME*****