


**SECOND FLOOR LAYOUT**  
SCALE: 1/2" = 1'-0"

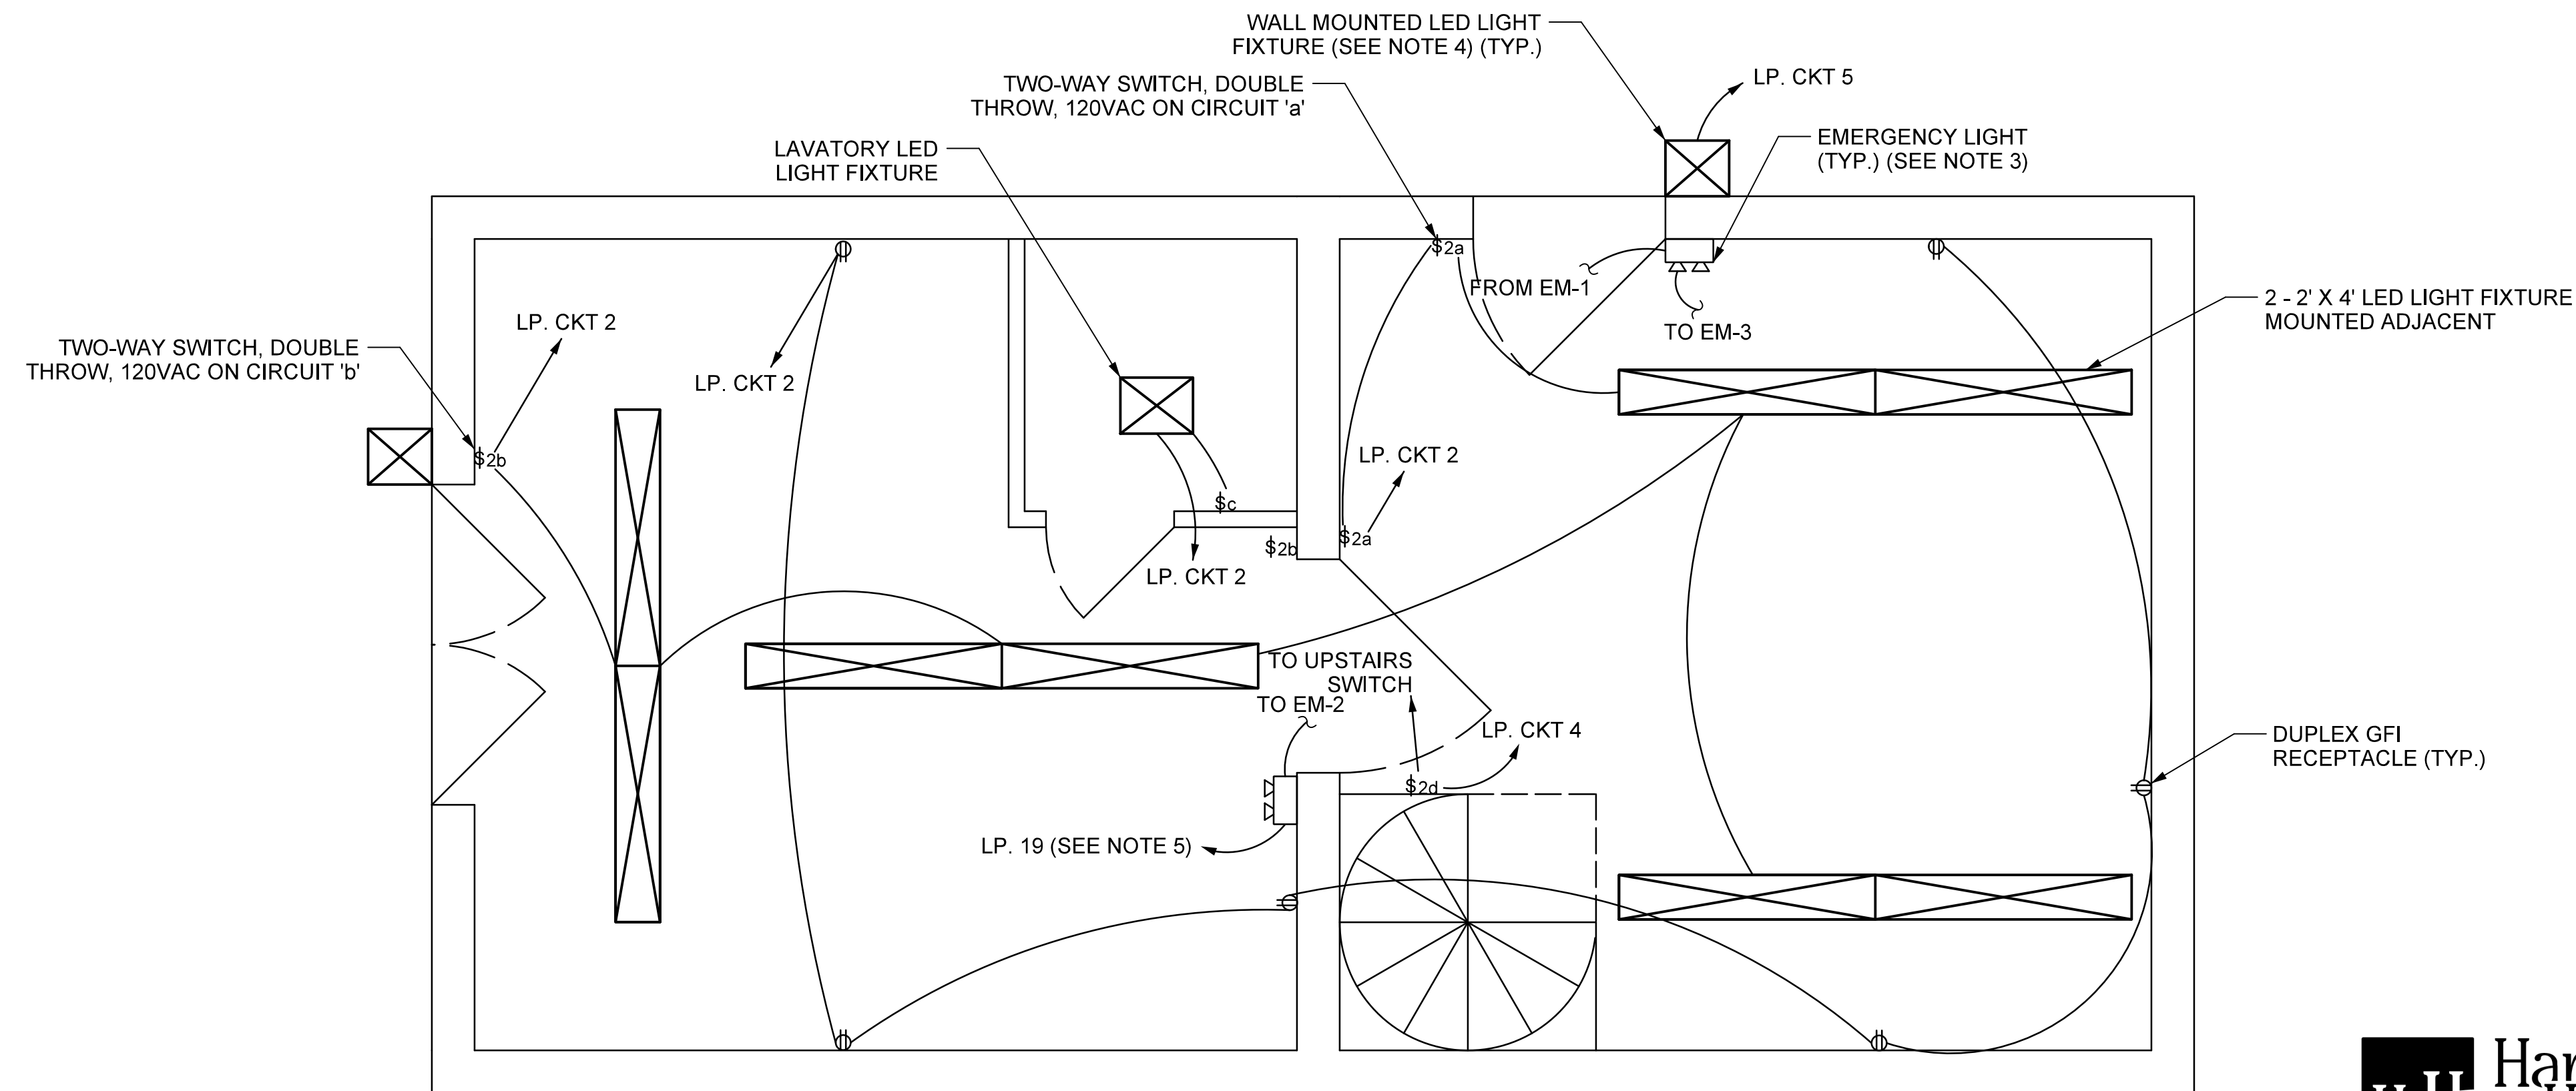

**FIRST FLOOR LAYOUT**  
SCALE: 1/2" = 1'-0"


**NOTES:**

1. ALL NOTES ON DWG E-30 ARE APPLICABLE TO THIS DWG.
2. THE INDOOR LED LIGHT FIXTURES SHALL BE CREE LIGHTING CATALOG NO. SMK-ZR24-40L-35K-10V OR APPROVED EQUAL.
3. THE EMERGENCY LIGHT FIXTURES SHALL BE LITHONIA LIGHTING CATALOG NO. EU2-LED-M12 OR APPROVED EQUAL.
4. OUTDOOR LIGHTING LIGHT FIXTURES SHALL BE LITHONIA LIGHTING CATALOG NO. TWP-LED-30C-700-40K-T3M-MVOLT-DDBXD OR APPROVED EQUAL.
5. THE EMERGENCY LIGHTING CIRCUIT SHALL NOT BE PART OF THE SWITCHED LIGHTING CIRCUIT.

PROJECT NO. B-5936  
TYRRELL COUNTY  
BRIDGE NO: 7

STATE OF NORTH CAROLINA  
DEPARTMENT OF TRANSPORTATION  
RALEIGH  
**CONTROL HOUSE:  
LIGHTING &  
RECEPTACLES**  
ALLIGATOR RIVER  
SWING SPAN

DocuSigned by:  
Scott Reynolds  
BFE05720F9F1480  
9/14/2016

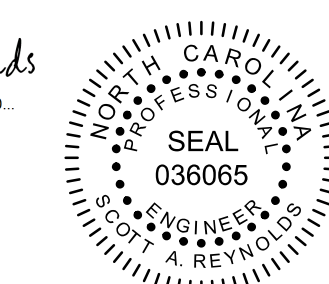

DRAWN BY: \_QIV DATE: 8/8/2016  
CHECKED BY: \_MJT DATE: 8/8/2016  
DESIGN ENGINEER OF RECORD: \_CHS DATE: 8/8/2016

DWG NUMBER	TOTAL DWGS	DOCUMENT NOT CONSIDERED FINAL UNLESS ALL SIGNATURES COMPLETED	REVISIONS			SHEET NO.
47	90		NO	BY	DATE	E-31
			1			TOTAL SHEETS
			2			51