

7/27/2016 UsTrafficTransportation Management Plan\TMP\TerrellCounty Bridge 7\TMP\Bridge Rehab Project 02-2016\Plan Sheets\ISP\0891.6_TC_TMP_02_ROAD_CLOSURE_AT_NC94_DETOUR_POINT.dgn


Stantec

Stantec Consulting Services Inc.
801 Jones Franklin Road
Suite 300
Raleigh, NC 27606
Tel. (919) 851-6866
Fax. (919) 851-7024
www.stantec.com
License No. F-0672

APPROVED: *Betsy L. Watson*
DATE: 7/27/2016

SEAL

DOCUMENT NOT CONSIDERED FINAL
UNLESS ALL SIGNATURES COMPLETED

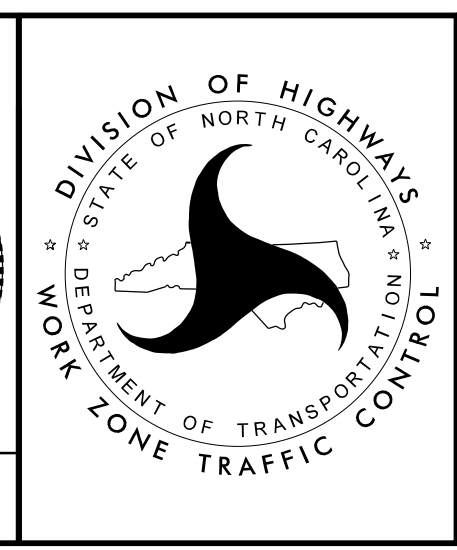

US 64/NC 94
DETOUR POINT