


6/23/16

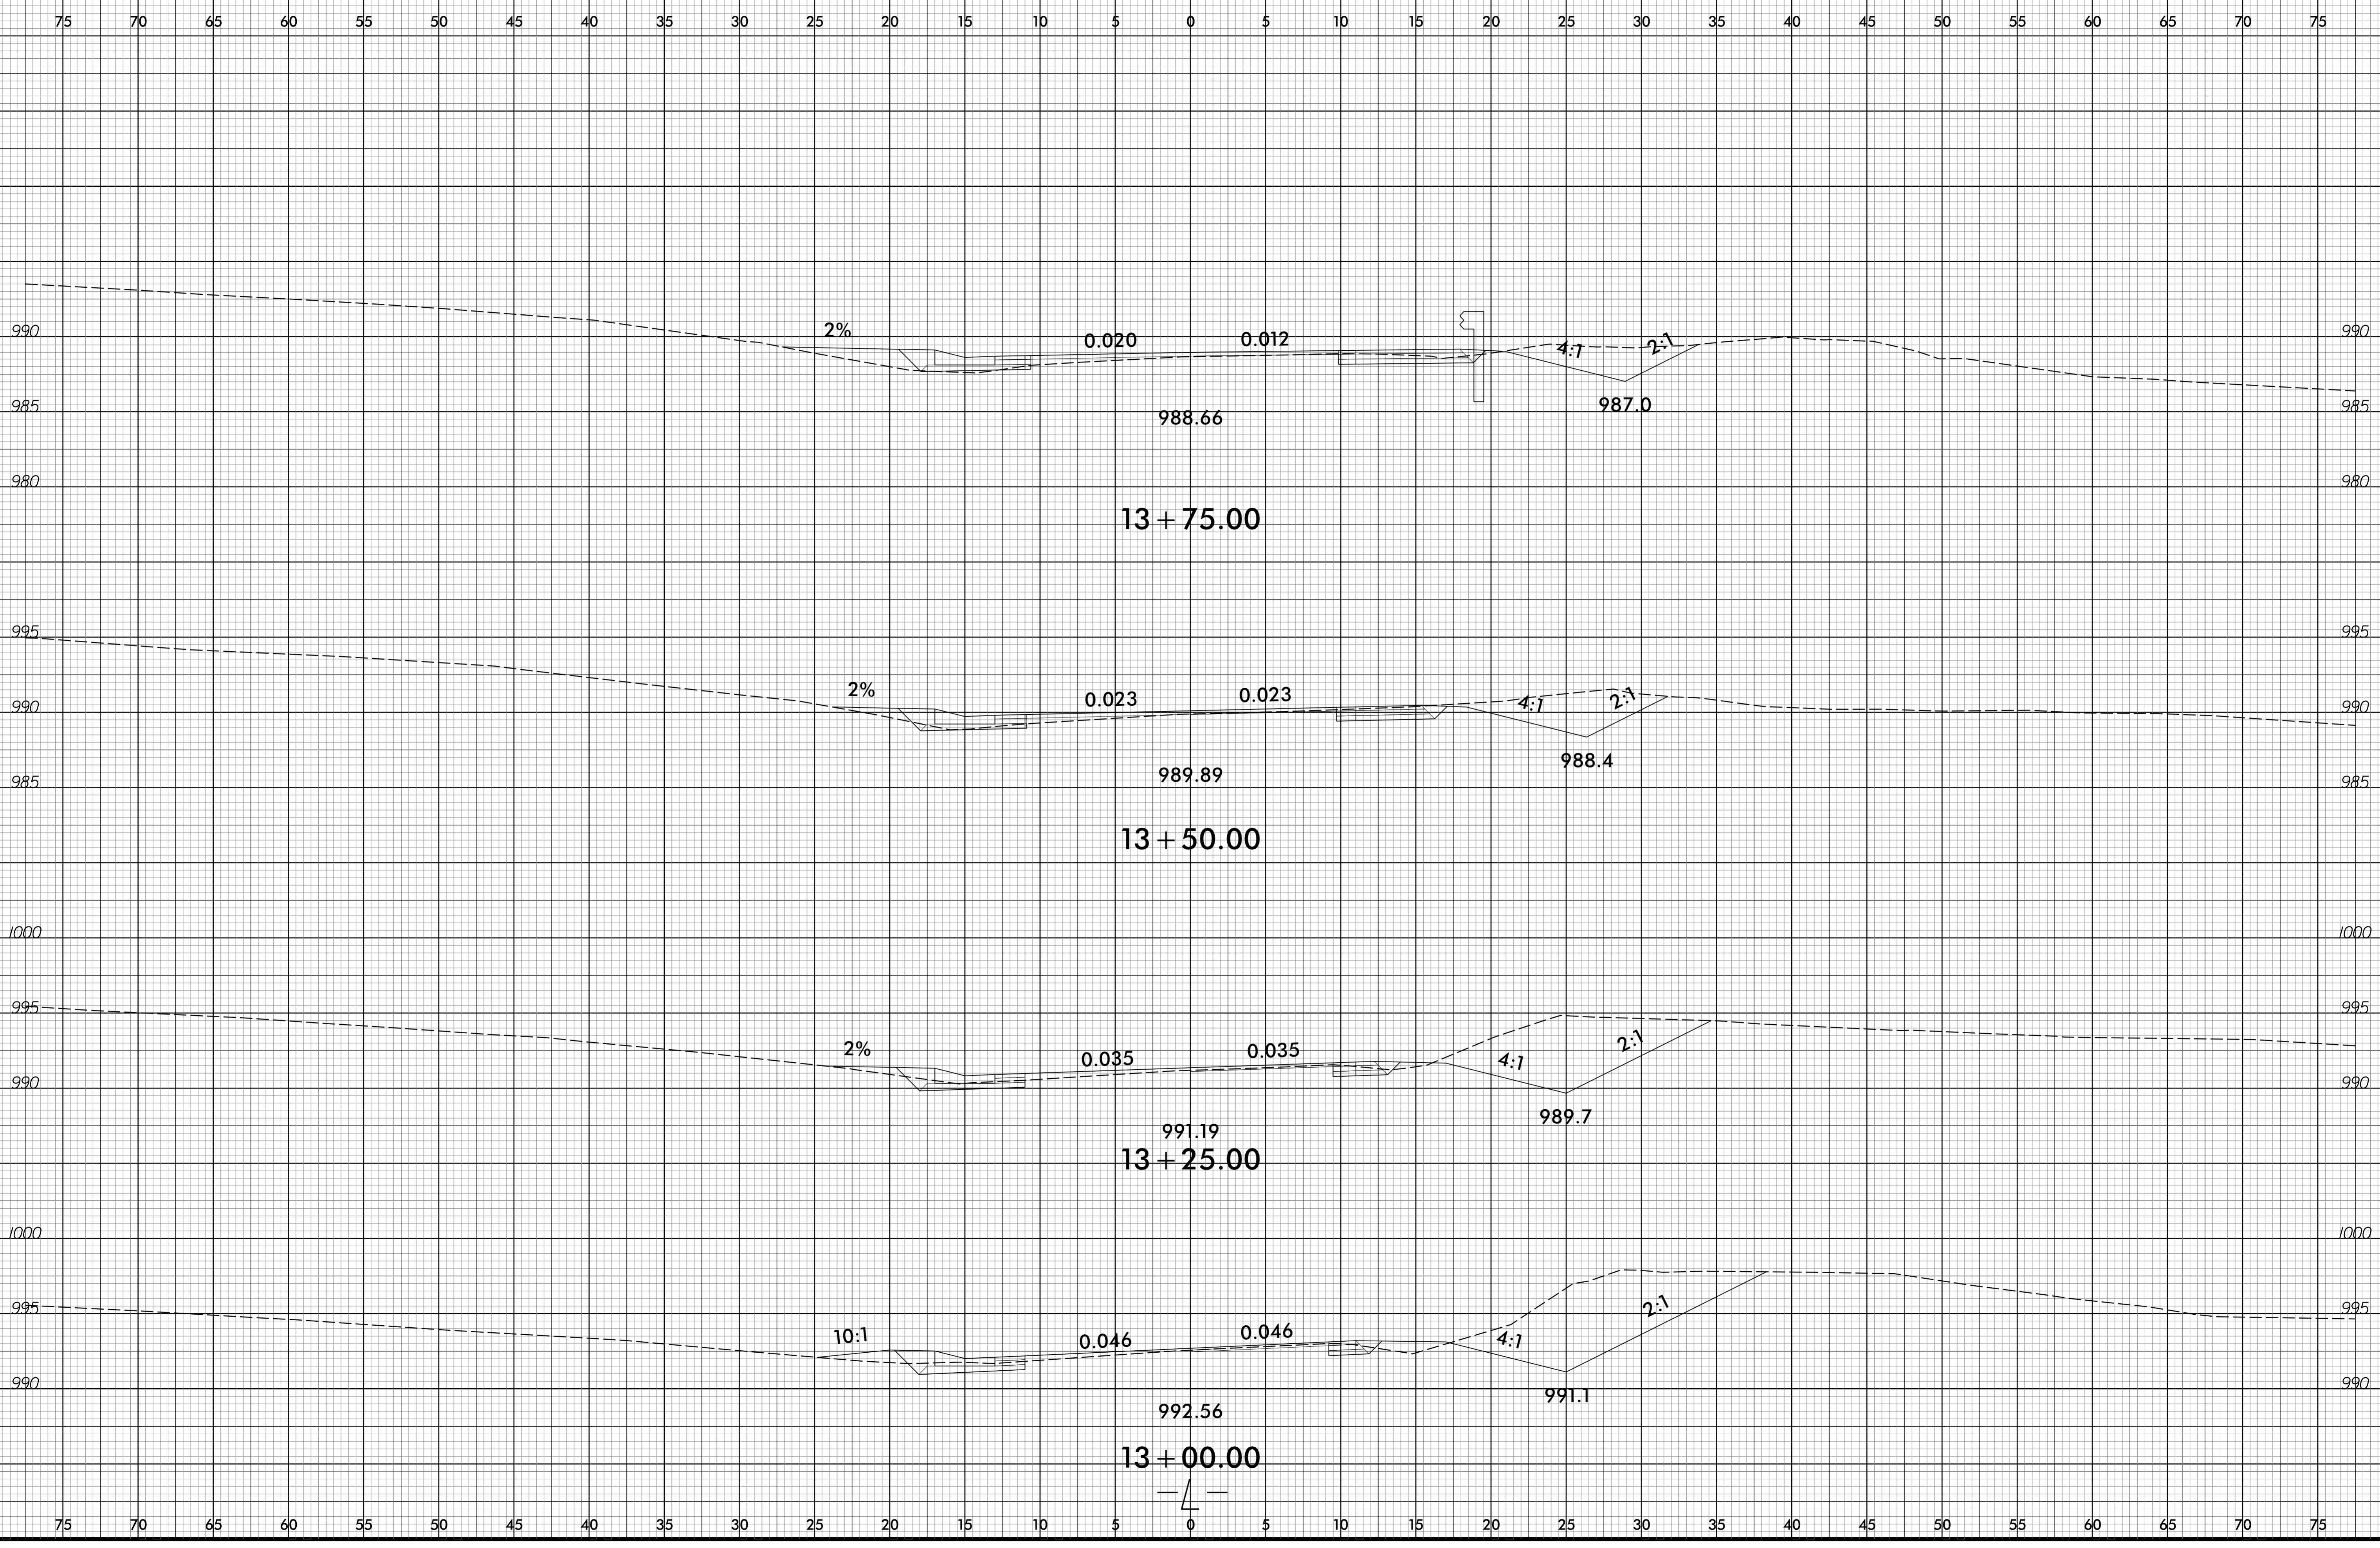

10/12/2016
R:\Projects\B5398\Corridor-Model\13\B5398_Rd1_xpl.dgn
USER:NAME