


6/23/16

0 2.5 5	PROJ. REFERENCE NO.	SHEET NO.
	B-5398	X-17

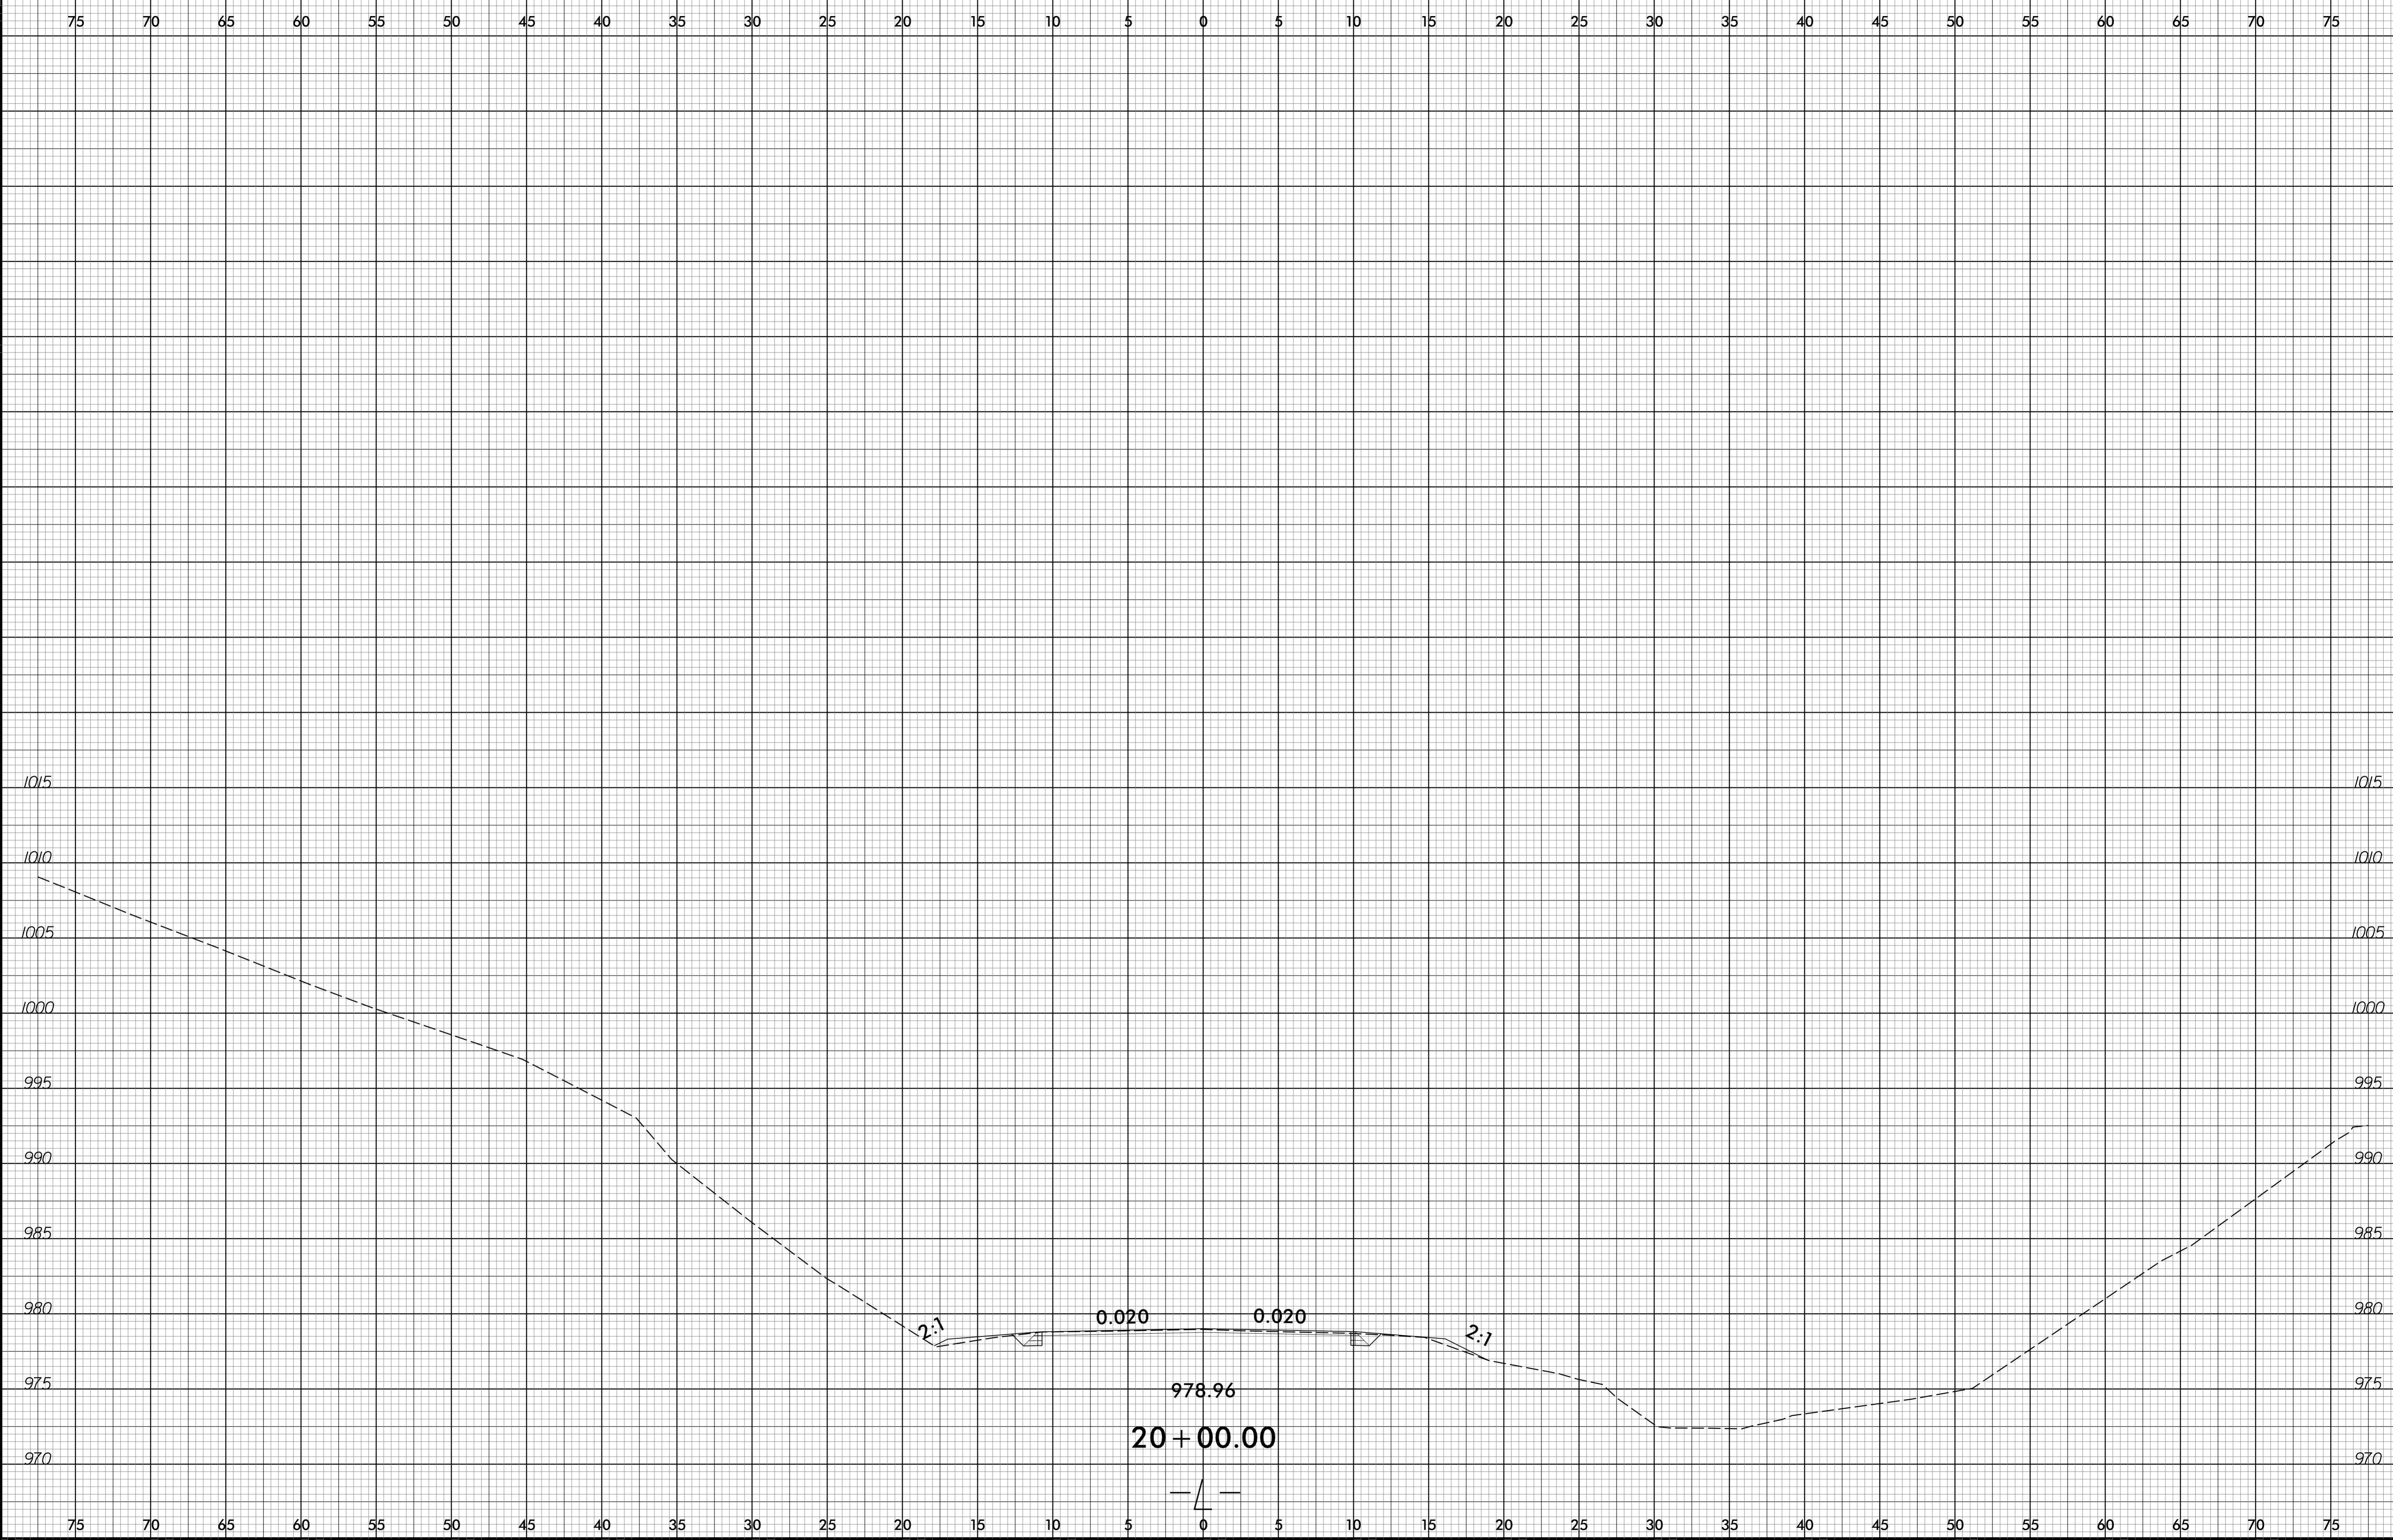

10/12/2016 R:\Projects\B5398\Corridor-Model\Inp\B5398_Rdu_xpl.dgn