


**This electronic collection of documents is provided  
for the convenience of the user  
and is Not a Certified Document –**

**The documents contained herein were originally issued  
and sealed by the individuals whose names and license  
numbers appear on each page, on the dates appearing  
with their signature on that page.**

**This file or an individual page  
shall not be considered a certified document.**

09, 08, 99

TIP PROJECT: B-5398

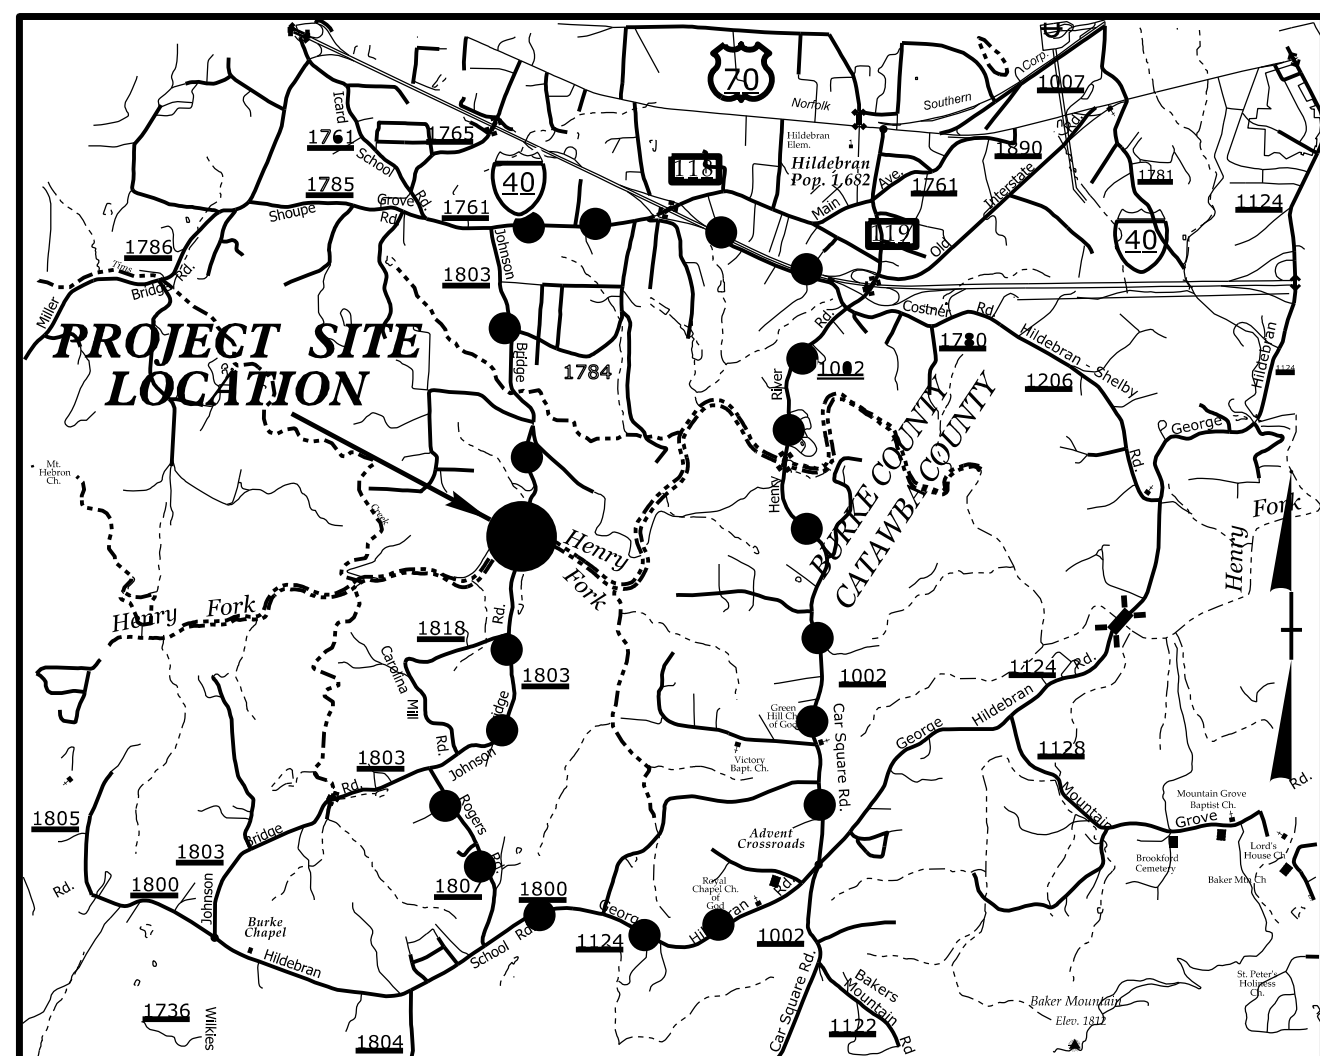

VICINITY MAP


●-●-●- OFF-SITE DETOUR ROUTE N.T.S.

STATE OF NORTH CAROLINA  
DIVISION OF HIGHWAYS

UTILITIES BY OTHERS PLANS  
BURKE COUNTY

LOCATION: BRIDGE NO. 21 OVER HENRY FORK RIVER  
ON SR 1803 (JOHNSON BRIDGE ROAD)




TYPE OF WORK: POWER, TELEPHONE, CATV, WATER

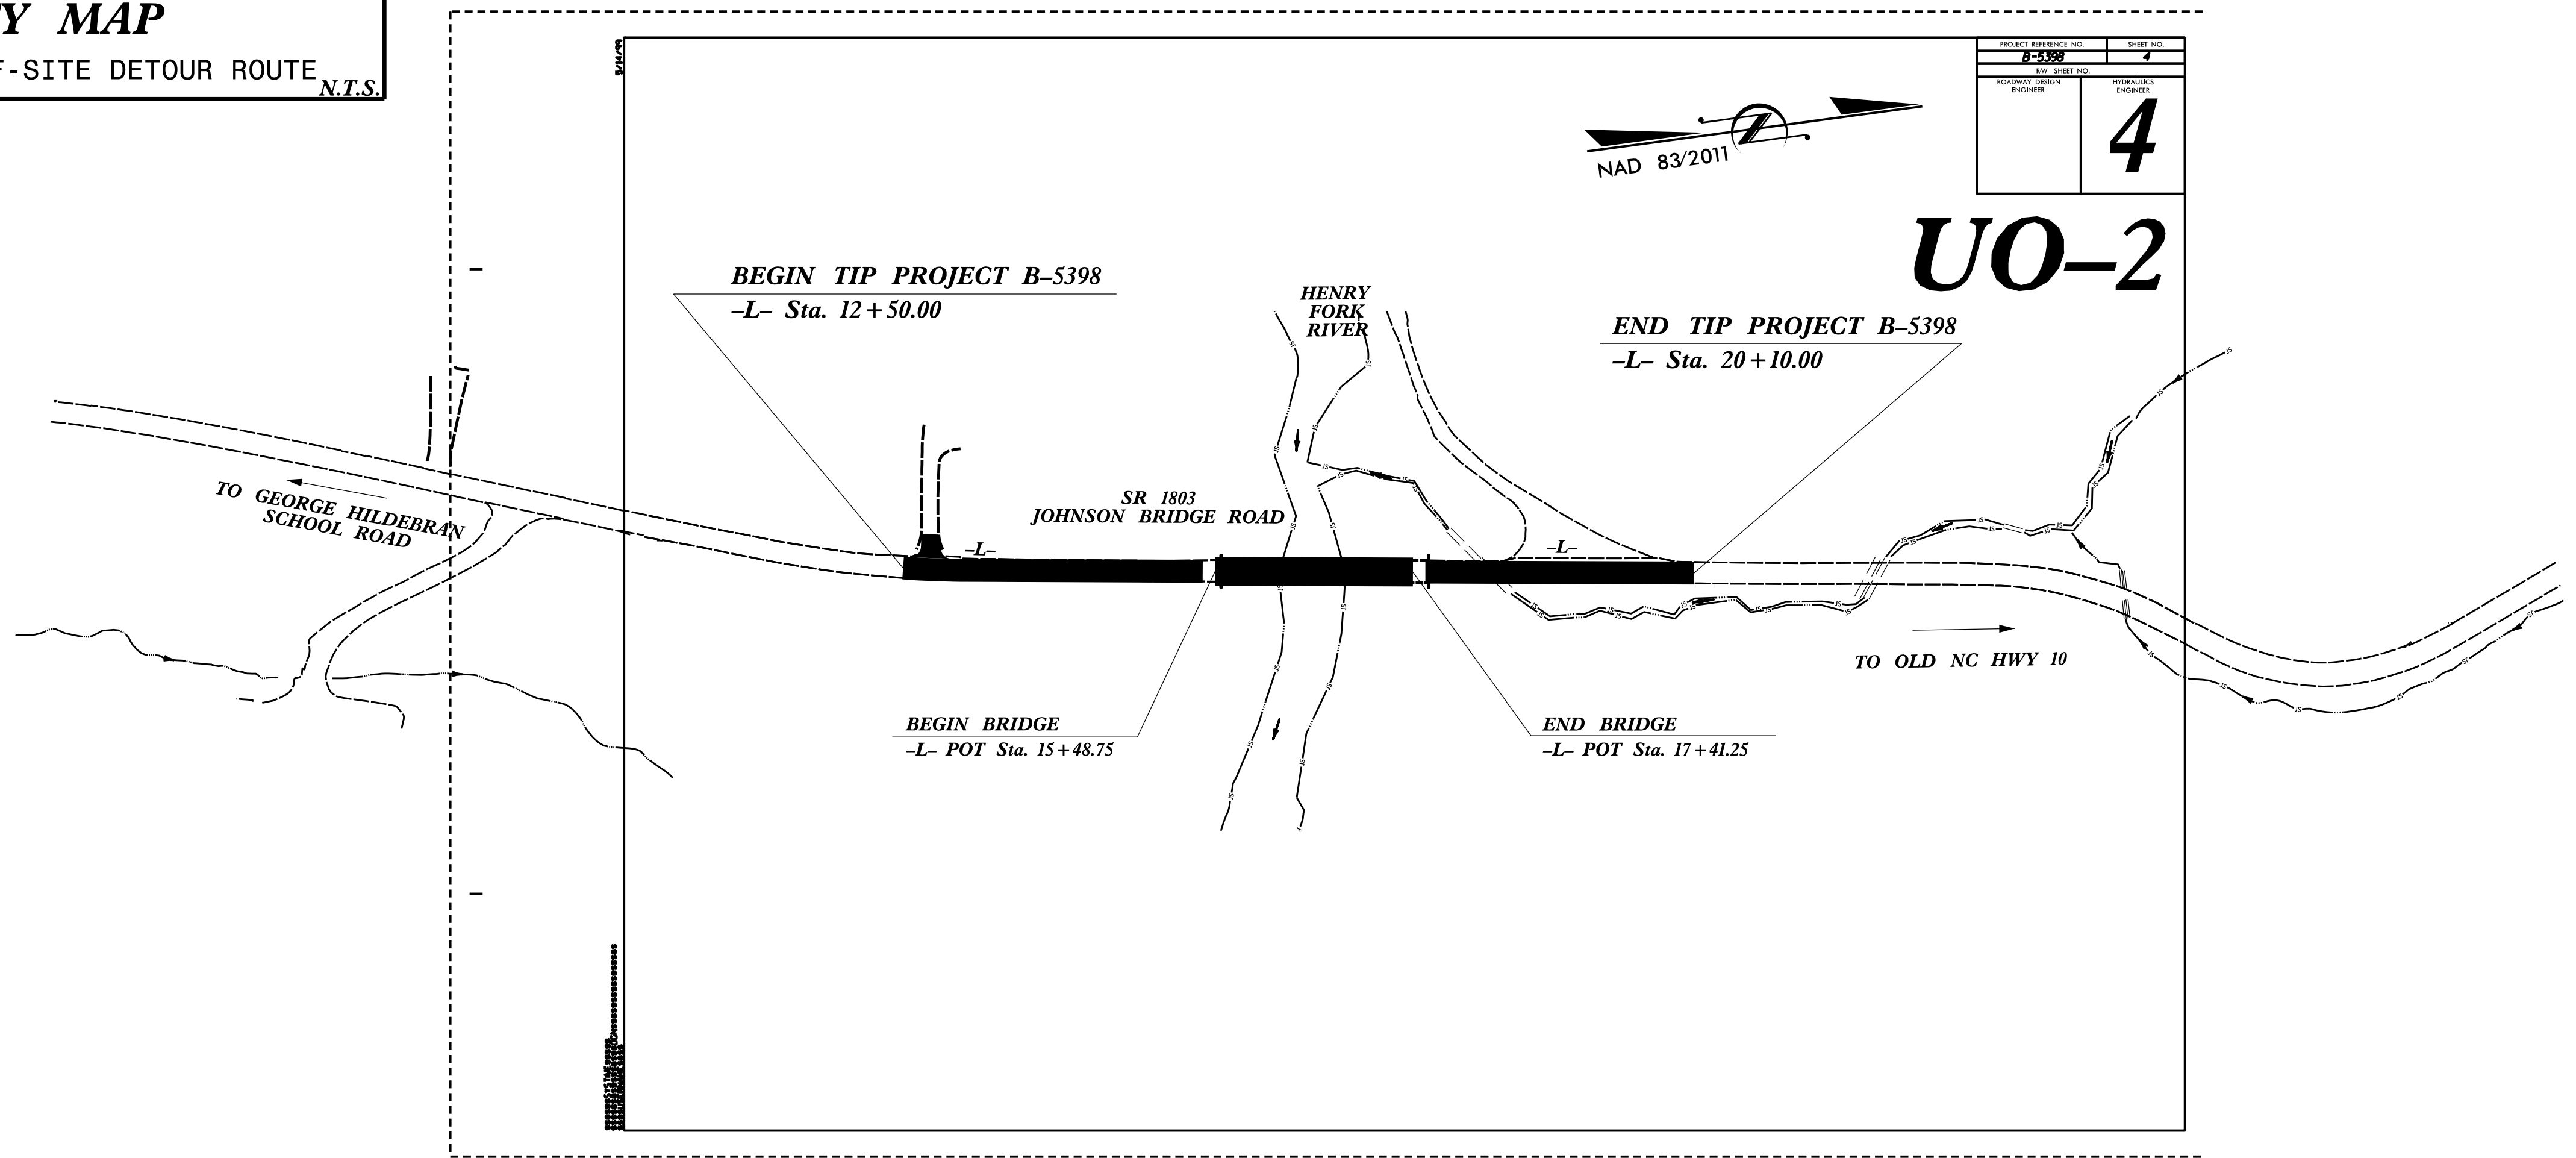

PROJECT REFERENCE NO. B-5398	SHEET NO. 4
DESIGNED BY ENGINEER	CHECKED BY ENGINEER

UO-2

GRAPHIC SCALES

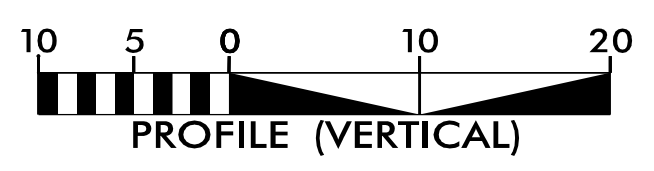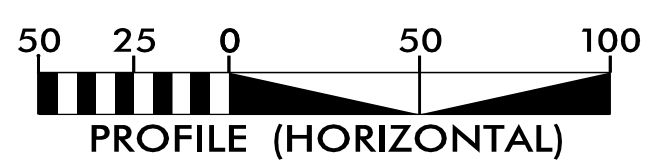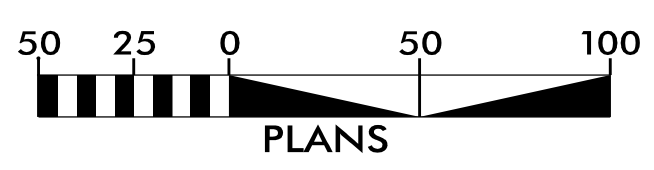


INDEX OF SHEETS

SHEET NO.:	DESCRIPTION:
UO-1	TITLE SHEET
UO-2	UBO PLAN SHEET

UTILITY OWNERS WITH CONFLICTS

- (A) POWER - RUTHERFORD EMC
- (B) TELEPHONE - CENTURYLINK
- (C) CATV - CHARTER COMMUNICATION
- (D) WATER - BURKE COUNTY GENERAL SERVICES
- (E) SEWER - BURKE COUNTY GENERAL SERVICES

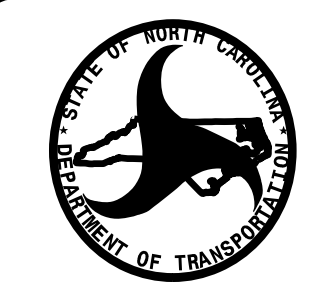

DIVISION OF HIGHWAYS  
UTILITIES UNIT  
1555 MAIL SERVICES CENTER  
RALEIGH NC 27699-1555  
PHONE (919) 707-6690  
FAX (919) 250-4151


CARL BARCLAY, PE UTILITIES REGIONAL ENGINEER  
MICHAEL R. BRIGHT UTILITIES ENGINEER  
AMY DUPREE UTILITIES AREA COORDINATOR  
TODD LAPHAM UTILITIES COORDINATOR

\$\$\$\$\$ SYSTEMS\$\$\$\$\$  
\$\$\$\$\$ DDN\$\$\$\$\$  
\$\$\$\$\$ USERNAME\$\$\$\$\$

UTILITIES BY OTHERS

NOTE:  
 ALL UTILITY WORK SHOWN ON THIS SHEET WILL BE DONE BY OTHERS.  
 NO PAYMENT WILL BE MADE TO THE CONTRACTOR FOR UTILITY WORK SHOWN ON THIS SHEET.

5/14/99

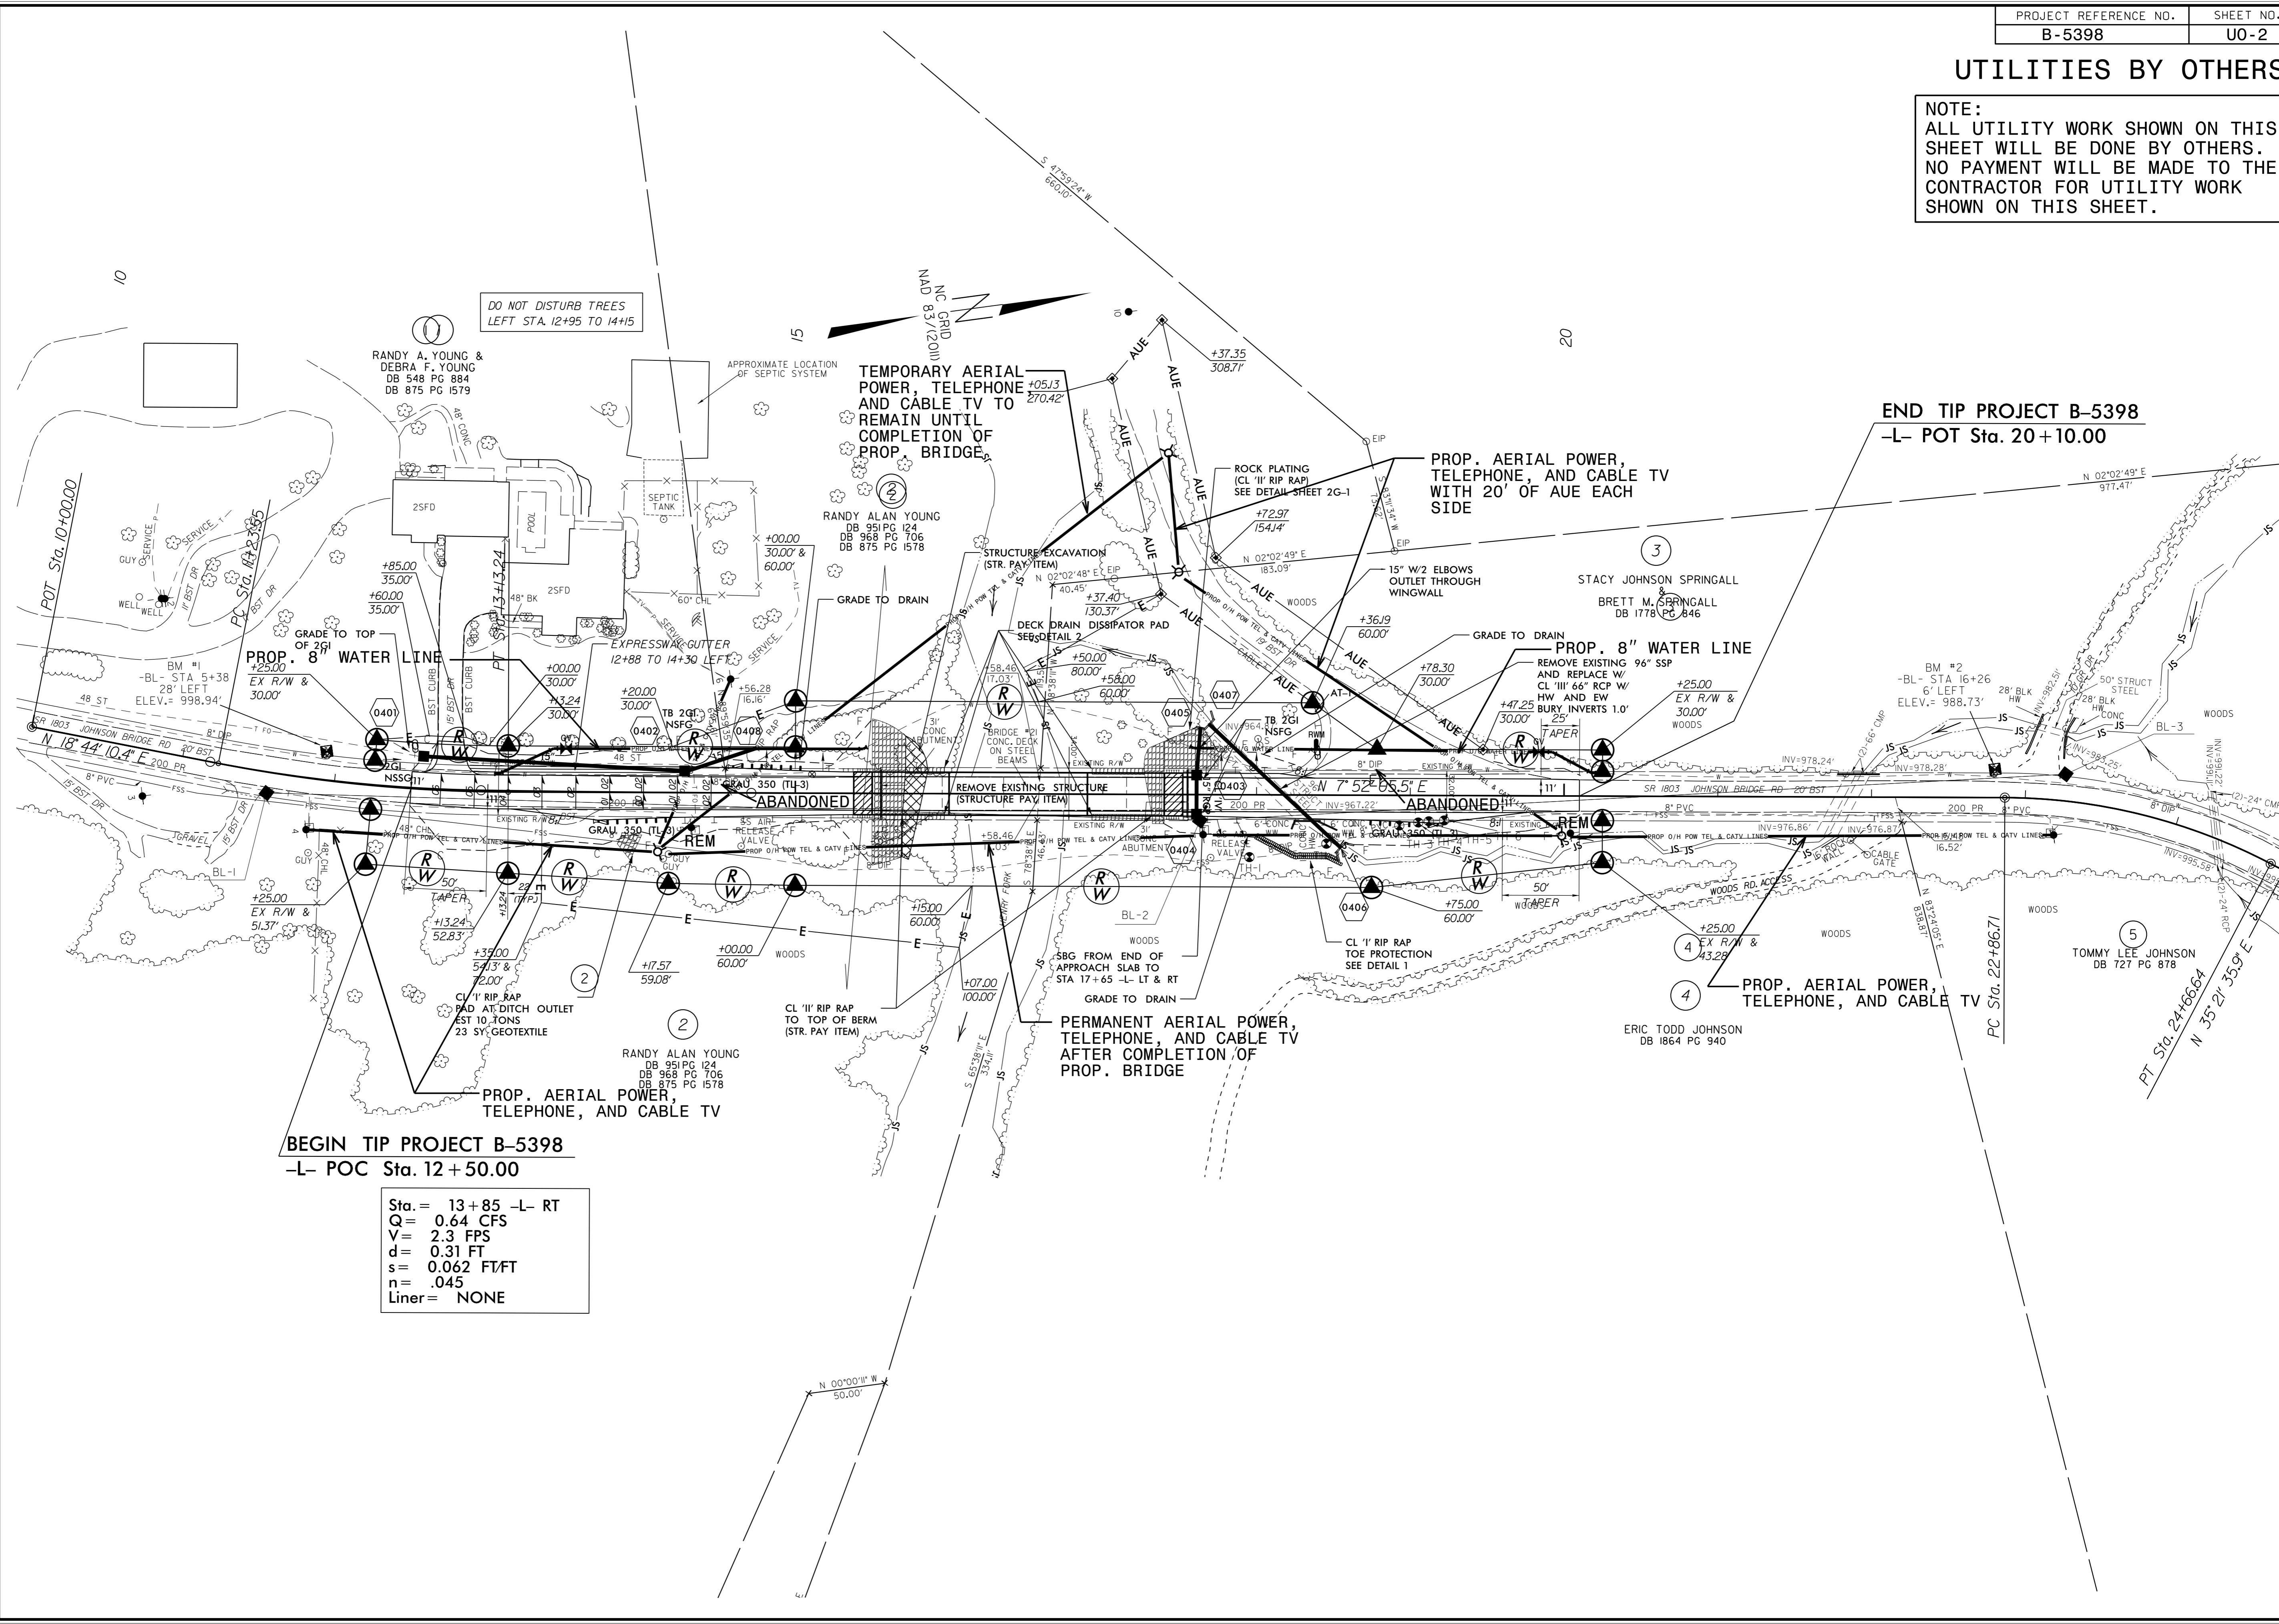

DO NOT DISTURB TREES  
 LEFT STA. 12+95 TO 14+15

TEMPORARY AERIAL  
 POWER, TELEPHONE  
 AND CABLE TV TO  
 REMAIN UNTIL  
 COMPLETION OF  
 PROP. BRIDGE

PROP. AERIAL POWER,  
 TELEPHONE, AND CABLE TV  
 WITH 20' OF AUE EACH  
 SIDE

END TIP PROJECT B-5398  
 -L- POT Sta. 20+10.00

BEGIN TIP PROJECT B-5398  
 -L- POC Sta. 12+50.00

Sta. = 13+85 -L- RT  
 Q = 0.64 CFS  
 V = 2.3 FPS  
 d = 0.31 FT  
 s = 0.062 FT/FT  
 n = .045  
 Liner = NONE

22-SEP-2016 11:43:29 AM B:\5398\_Ut\_RDY4\_UO-02\_psh.dgn