



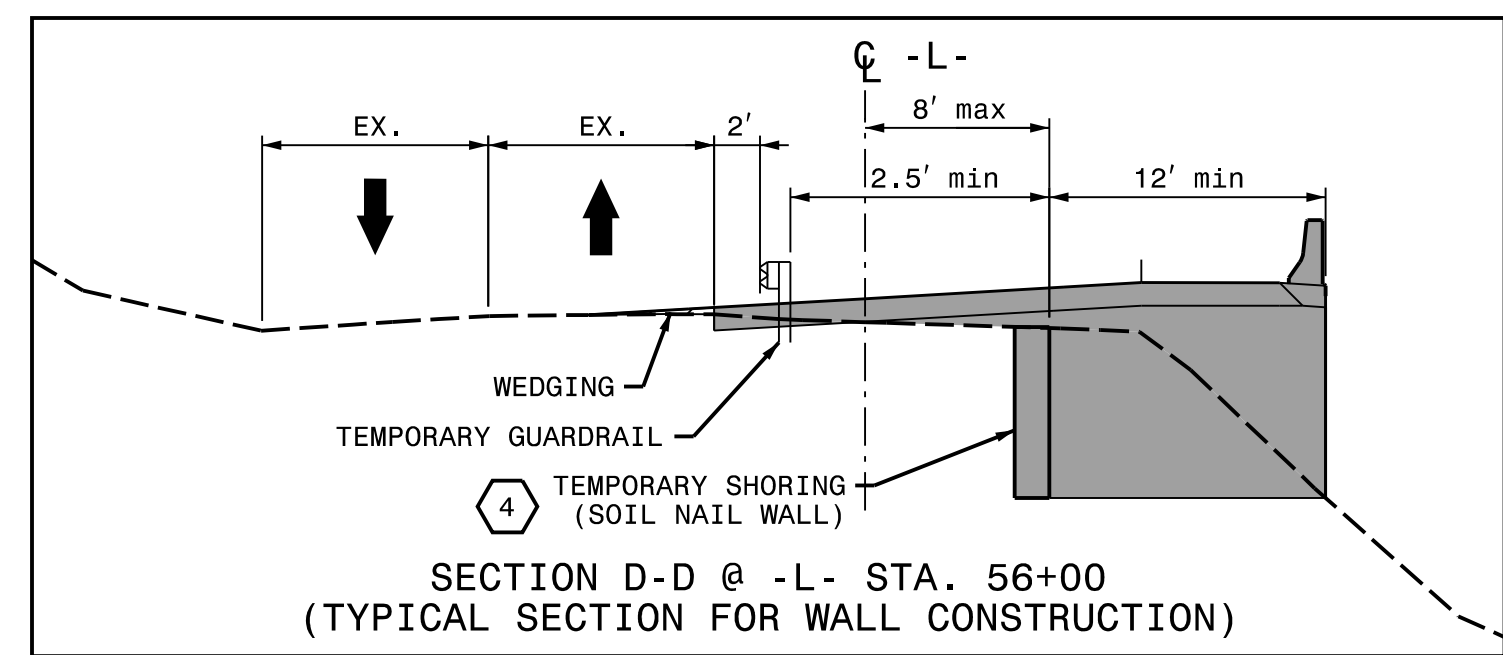

PLOT DRIVER: NCDOT\_pdf\_color\_eng\_50.plt  
 USER: bscoff  
 PENTABLE: NCDOT\_tcp.tbl  
 DATE: 9/2/2016  
 TIME: 1:59:34 PM  
 FILE: p:\NWP\PTPA01\SouthEast\_Tampa\Documents\000166\CON0079759\CON0099518\00000000258994\6.0\_CAD\_BIM\6.2\_Work\_In\_Progress\R-4753\TrafficControl\TCP\R-4753\_TMP\_TMP-06.dgn

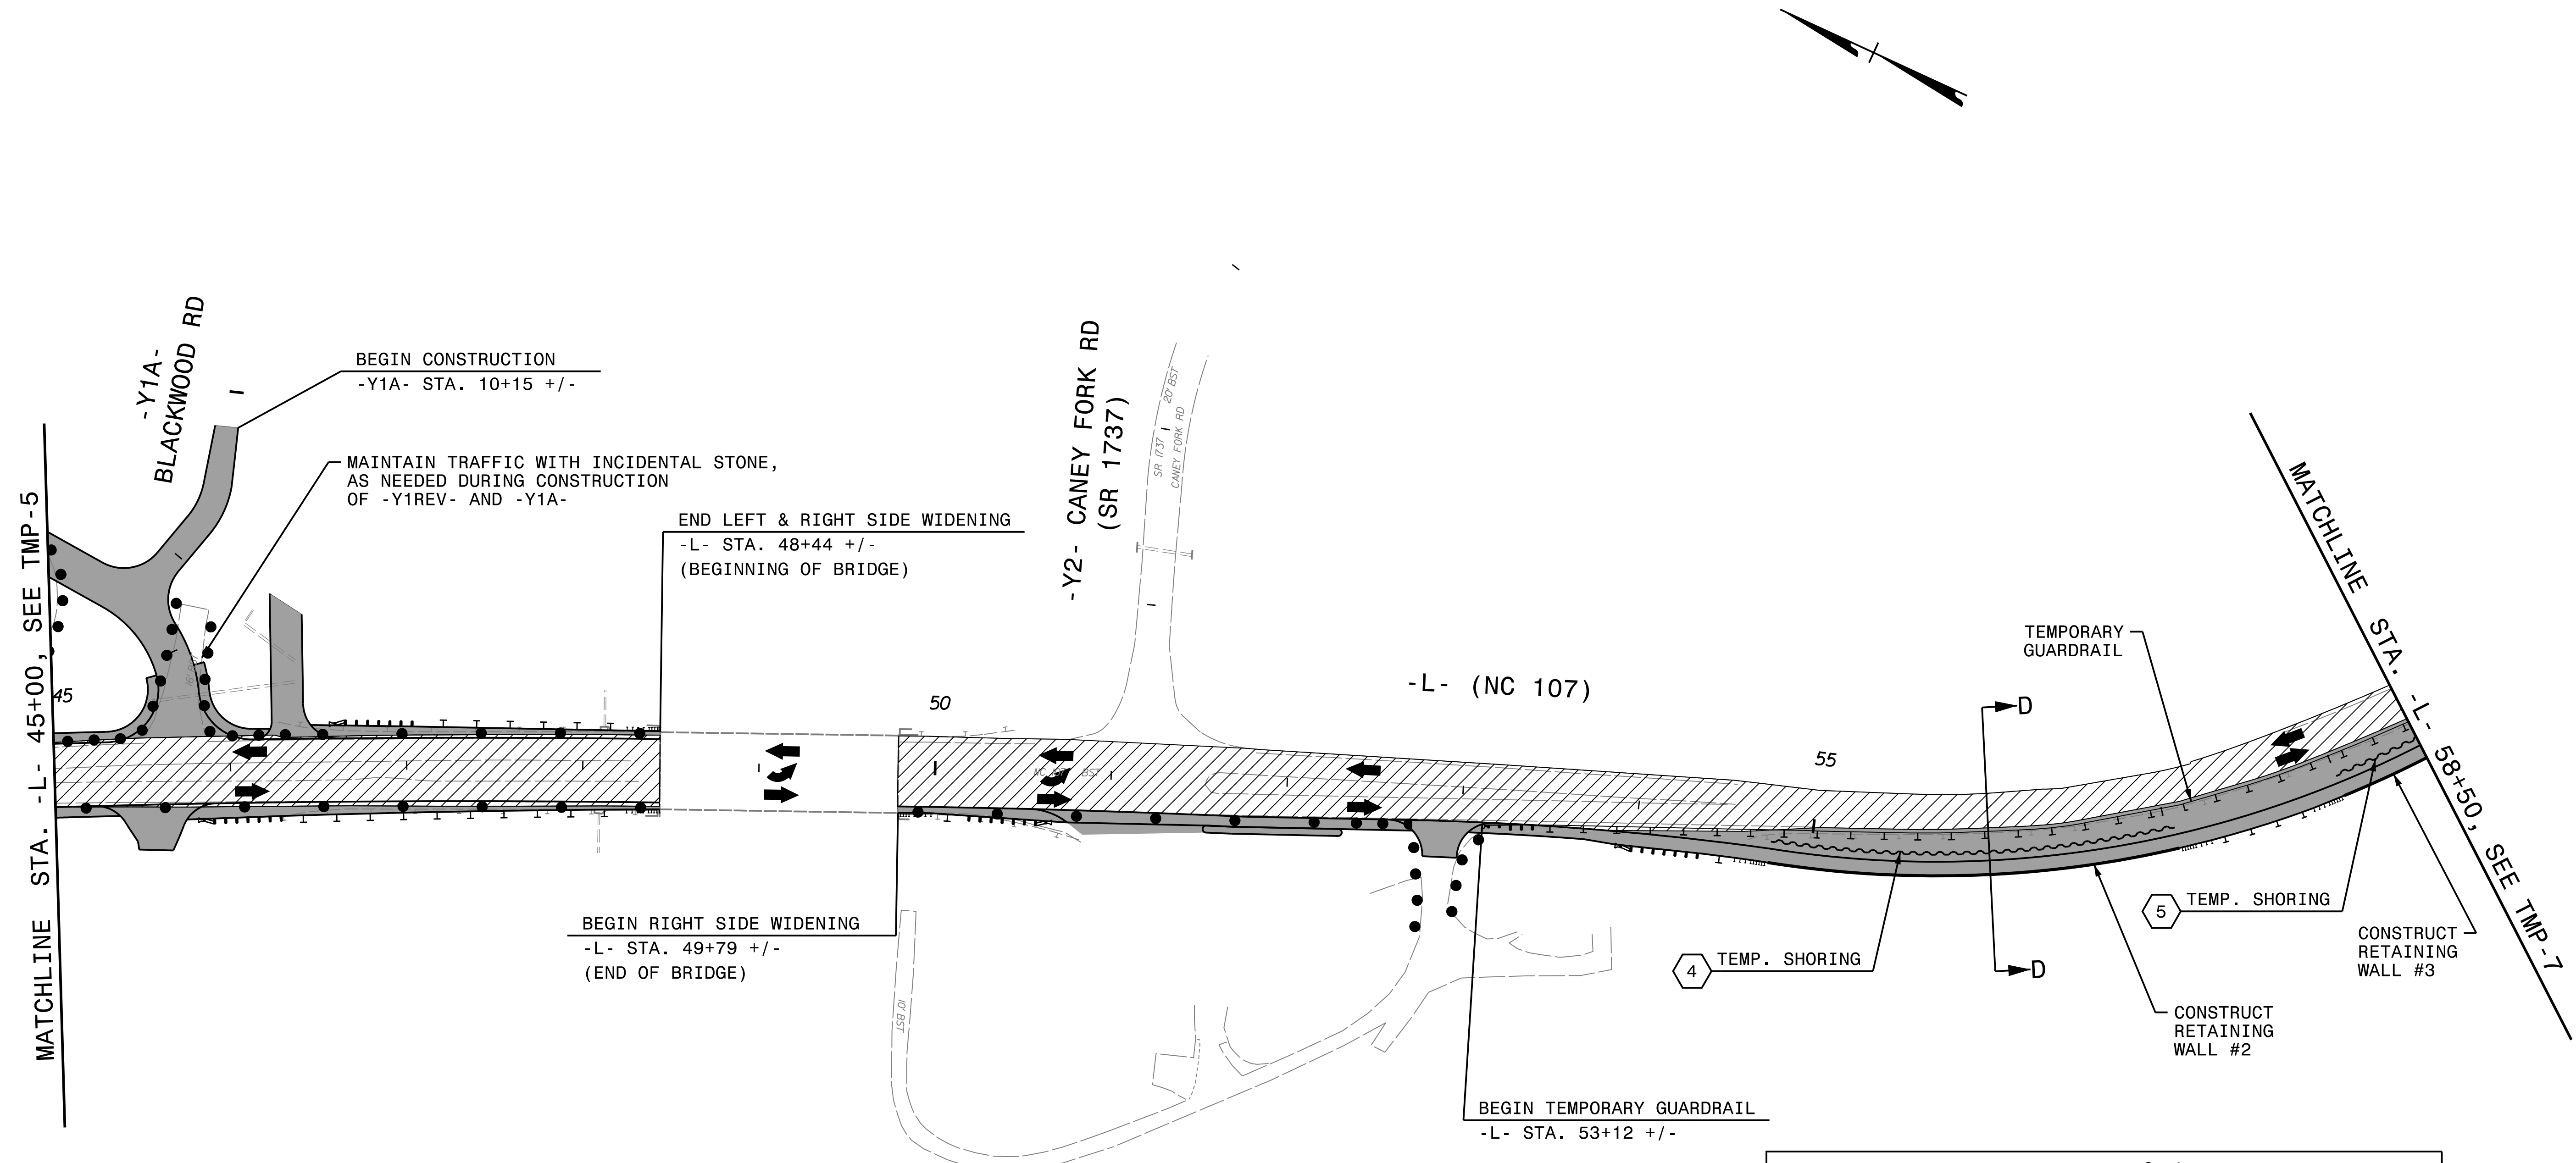


- 
 TEMPORARY SHORING No.4  
 QUANTITY = 1003 SQ. FT.  
 FROM -L- STA. 54+77 +/-, 8.0' RT  
 TO -L- STA. 57+05 +/-, 8.0' RT
- 
 TEMPORARY SHORING No.5  
 QUANTITY = 2310 SQ. FT.  
 FROM -L- STA. 58+00 +/-, 8.0' RT  
 TO -L- STA. 62+20 +/-, 8.0' RT


APPROVED: *Michelle Ward*  
F83857568926488

DATE: 9/2/2016

SEAL

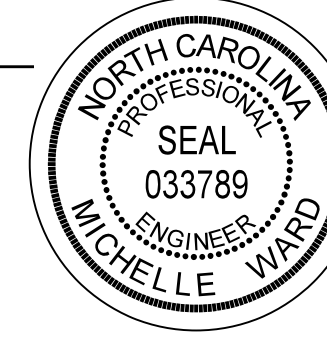

**DOCUMENT NOT CONSIDERED FINAL  
UNLESS ALL SIGNATURES COMPLETED**

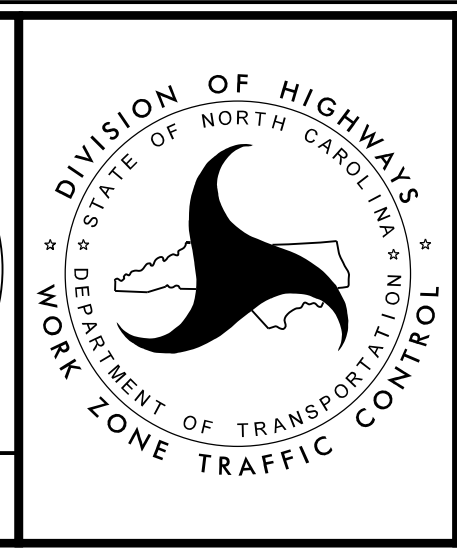

PHASE 1, STEP 1