
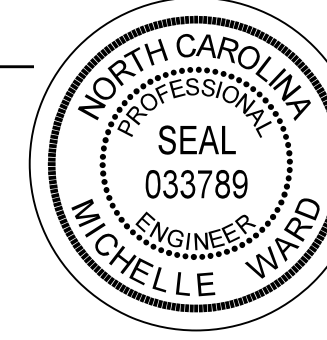


PLOT DRIVER: NCDOT\_pdf\_color\_eng\_50.plt  
 USER: bsco++  
 FILE: pw:\PWAPP\PA01\SouthEast\_Tampa\Documents\000166\CON0079759\Tampa\Documents\000166\CON0099518\00000000258994\6.0\_CAD\_BIM\6.2\_Work\_In\_Progress\R-4753\TrafficControl\TCPAR-4753\_TMP-TMP-11.dgn  
 PENTABLE: NCDOT\_tcp.tbl  
 TIME: 9/2/2016 2:00:22 PM

APPROVED: *Michelle Ward*  
F83857568926488  
 DATE: 9/2/2016  
 SEAL  

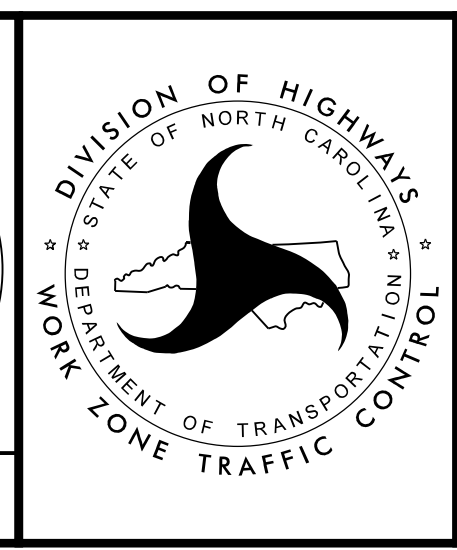


PHASE 1, STEP 1

**DOCUMENT NOT CONSIDERED FINAL  
 UNLESS ALL SIGNATURES COMPLETED**