

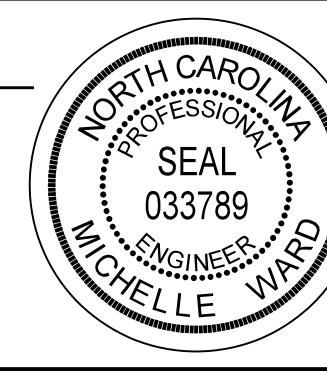
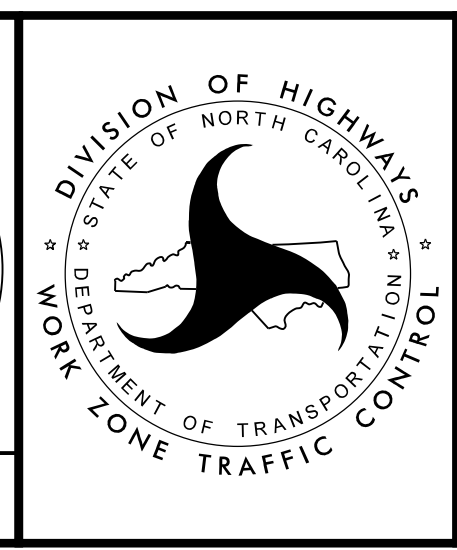
TEMPORARY SHORING No.8
 QUANTITY = 600 SQ. FT.
 FROM -L- STA. 141+70 +/-, 36.4' RT
 TO -L- STA. 143+20 +/-, 38.5' RT

PLOT DRIVER: NCDOT_pdf_color_eng_50.plt
 USER: dscoff
 FILE: pw:\PWAPP\PA01\SouthEast_Tampa\Documents\000166\CON0079759\CON0099518\00000000258994\6.0_CAD_BITMAP\6.2_Work_In_Progress\R-4753\TrafficControl\TCP\R-4753_TMP_TMP-12.dgn
 PENTABLE: NCDOT_tcp.tbl
 TIME: 2:00:30 PM
 DATE: 9/2/2016

APPROVED: *Michelle Ward*
F8385756826488

DATE: 9/2/2016

SEAL

PHASE 1, STEP 1

DOCUMENT NOT CONSIDERED FINAL
 UNLESS ALL SIGNATURES COMPLETED