
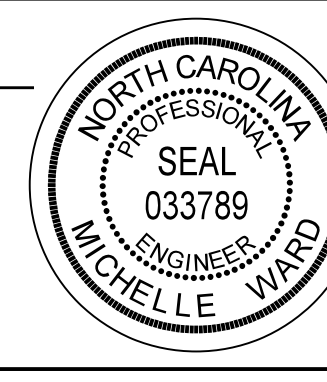
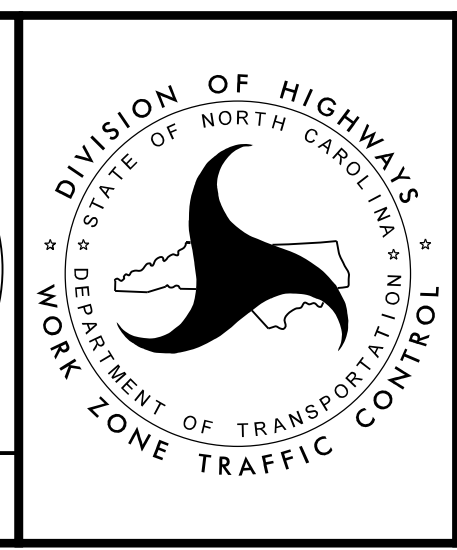
 TEMPORARY SHORING No.8 QUANTITY = 600 SQ. FT. FROM -L- STA. 141+70 +/-, 36.4' RT TO -L- STA. 143+20 +/-, 38.5' RT
 TEMPORARY SHORING No.9 QUANTITY = 1722 SQ. FT. FROM -L- STA. 148+20 +/-, 11.0' RT TO -L- STA. 153+12 +/-, 11.0' RT

PLOT DRIVER: NCDOT_pdf_color_eng_50.plt
 USER: BSCOTT
 FILE: pw:\PWAPP\PA01\SouthEast_Tampa\Documents\000166\CON0079759\Tampa\Documents\000166\CON0099518\00000000258994\6.0_CAD_BIM\6.2_Work_In_Progress\R-4753\TrafficControl\TCP\R-4753_TMP-TMP-13.dgn
 PENTABLE: NCDOT_tcp.tbl
 DATE: 9/28/2016
 TIME: 3:55:34 PM

APPROVED: *Michelle Ward*
F83857568926488

DATE: 9/28/2016

SEAL

PHASE 1, STEP 1

DOCUMENT NOT CONSIDERED FINAL
UNLESS ALL SIGNATURES COMPLETED