

PLOT DRIVER: NCDOT_pdf_color_eng_50.plt
 USER: bsco++
 FILE: p:\NP\WAPP\PA01\SouthEast_Tampa\Documents\000166\CON0079759\CON0099518\000000000258994\6.0_CAD_BITMAP\6.2_Work_In_Progress\R-4753\TrafficControl\TCP\R-4753_TMP_TMP-16.dgn


PENTABLE: NCDOT_tcp.tbl
 TIME: 2:01:03 PM

DATE: 9/2/2016


APPROVED: *Michelle Ward*
F83857568926488

DATE: 9/2/2016

SEAL

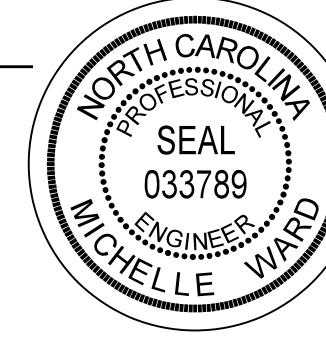

**DOCUMENT NOT CONSIDERED FINAL
UNLESS ALL SIGNATURES COMPLETED**

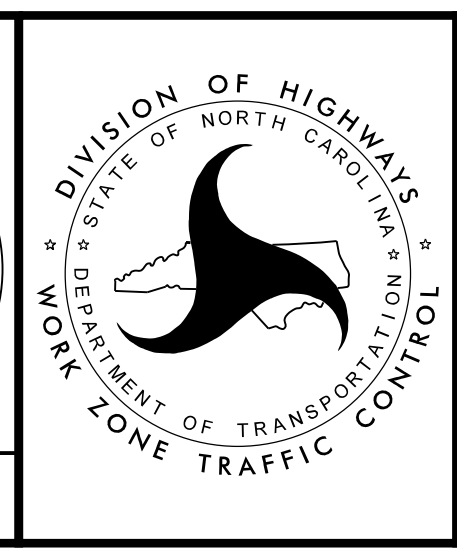

PHASE 1, STEP 1