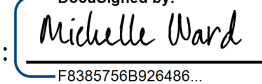
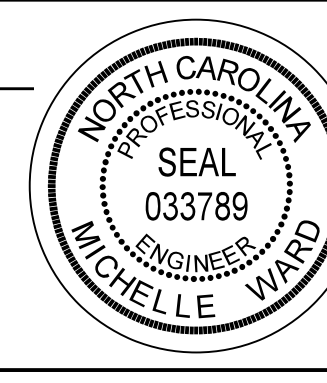
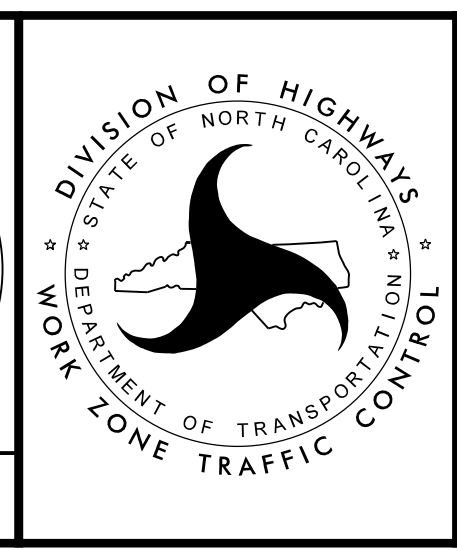


PLOT DRIVER: NCDOT_pdf_color_eng_50.plt
 USER: dscoff
 FILE: p:\VP\WAPP\PA01\SouthEast_Tampa\Documents\000166\CON0079759\CON0099518\000000000258994\6.0_CAD_BITMAP\6.2_Work_In_Progress\R-4753\TrafficControl\TCP\R-4753_TMP-TMP-27.dgn
 PENTABLE: NCDOT_tcp.tbl
 TIME: 2:02:32 PM
 DATE: 9/2/2016

APPROVED: 
F8385756826488

DATE: 9/2/2016

SEAL

PHASE 2

**DOCUMENT NOT CONSIDERED FINAL
UNLESS ALL SIGNATURES COMPLETED**