


PLOT DRIVER: NCDOT_pdf_color_eng_50.plt
 USER: bscott
 FILE: pw:\PWAPP\PA01\SouthEast_Tampa\Documents\000166\CON0079759\CON0099518\00000000258994\6.0_CAD_BIM\6.2_Work_In_Progress\R-4753_TrafficControl\TCP\R-4753_TMP-TMP-30.dgn
 PENTABLE: NCDOT_tcp.tbl
 TIME: 2:02:56 PM
 DATE: 9/2/2016

APPROVED: *Michelle Ward*
F83857568926488
 DATE: 9/2/2016

SEAL

**DOCUMENT NOT CONSIDERED FINAL
UNLESS ALL SIGNATURES COMPLETED**

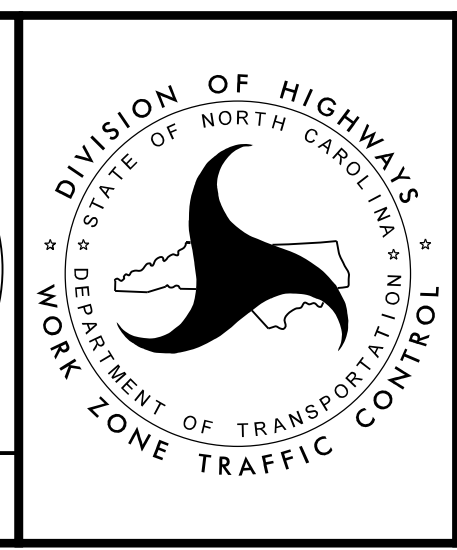

PHASE 2