


PLOT DRIVER: NCDOT_pdf_color_eng_50.plt
 USER: bsco++
 FILE: pw:\PWAPP\PA01\SouthEast_Tampa\Documents\000166\CON0079759\CON0099518\00000000258994\6.0_CAD_BIM\6.2_Work_In_Progress\N-4753\TrafficControl\TCP\N-4753_TMP_TMP-41.dgn


APPROVED: *Michelle Ward*
F83857568926488

DATE: 9/2/2016

SEAL

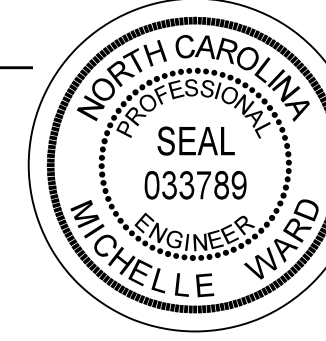

**DOCUMENT NOT CONSIDERED FINAL
 UNLESS ALL SIGNATURES COMPLETED**

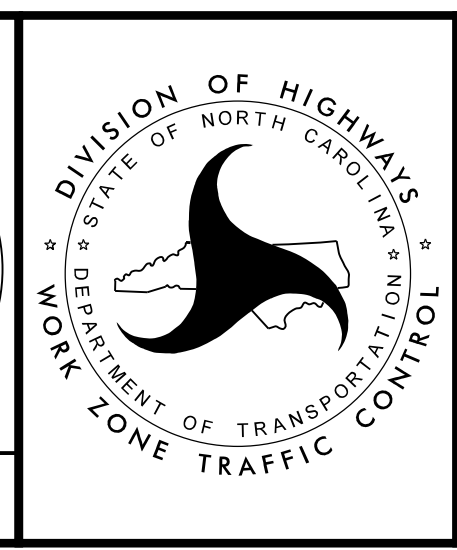

PHASE 2