
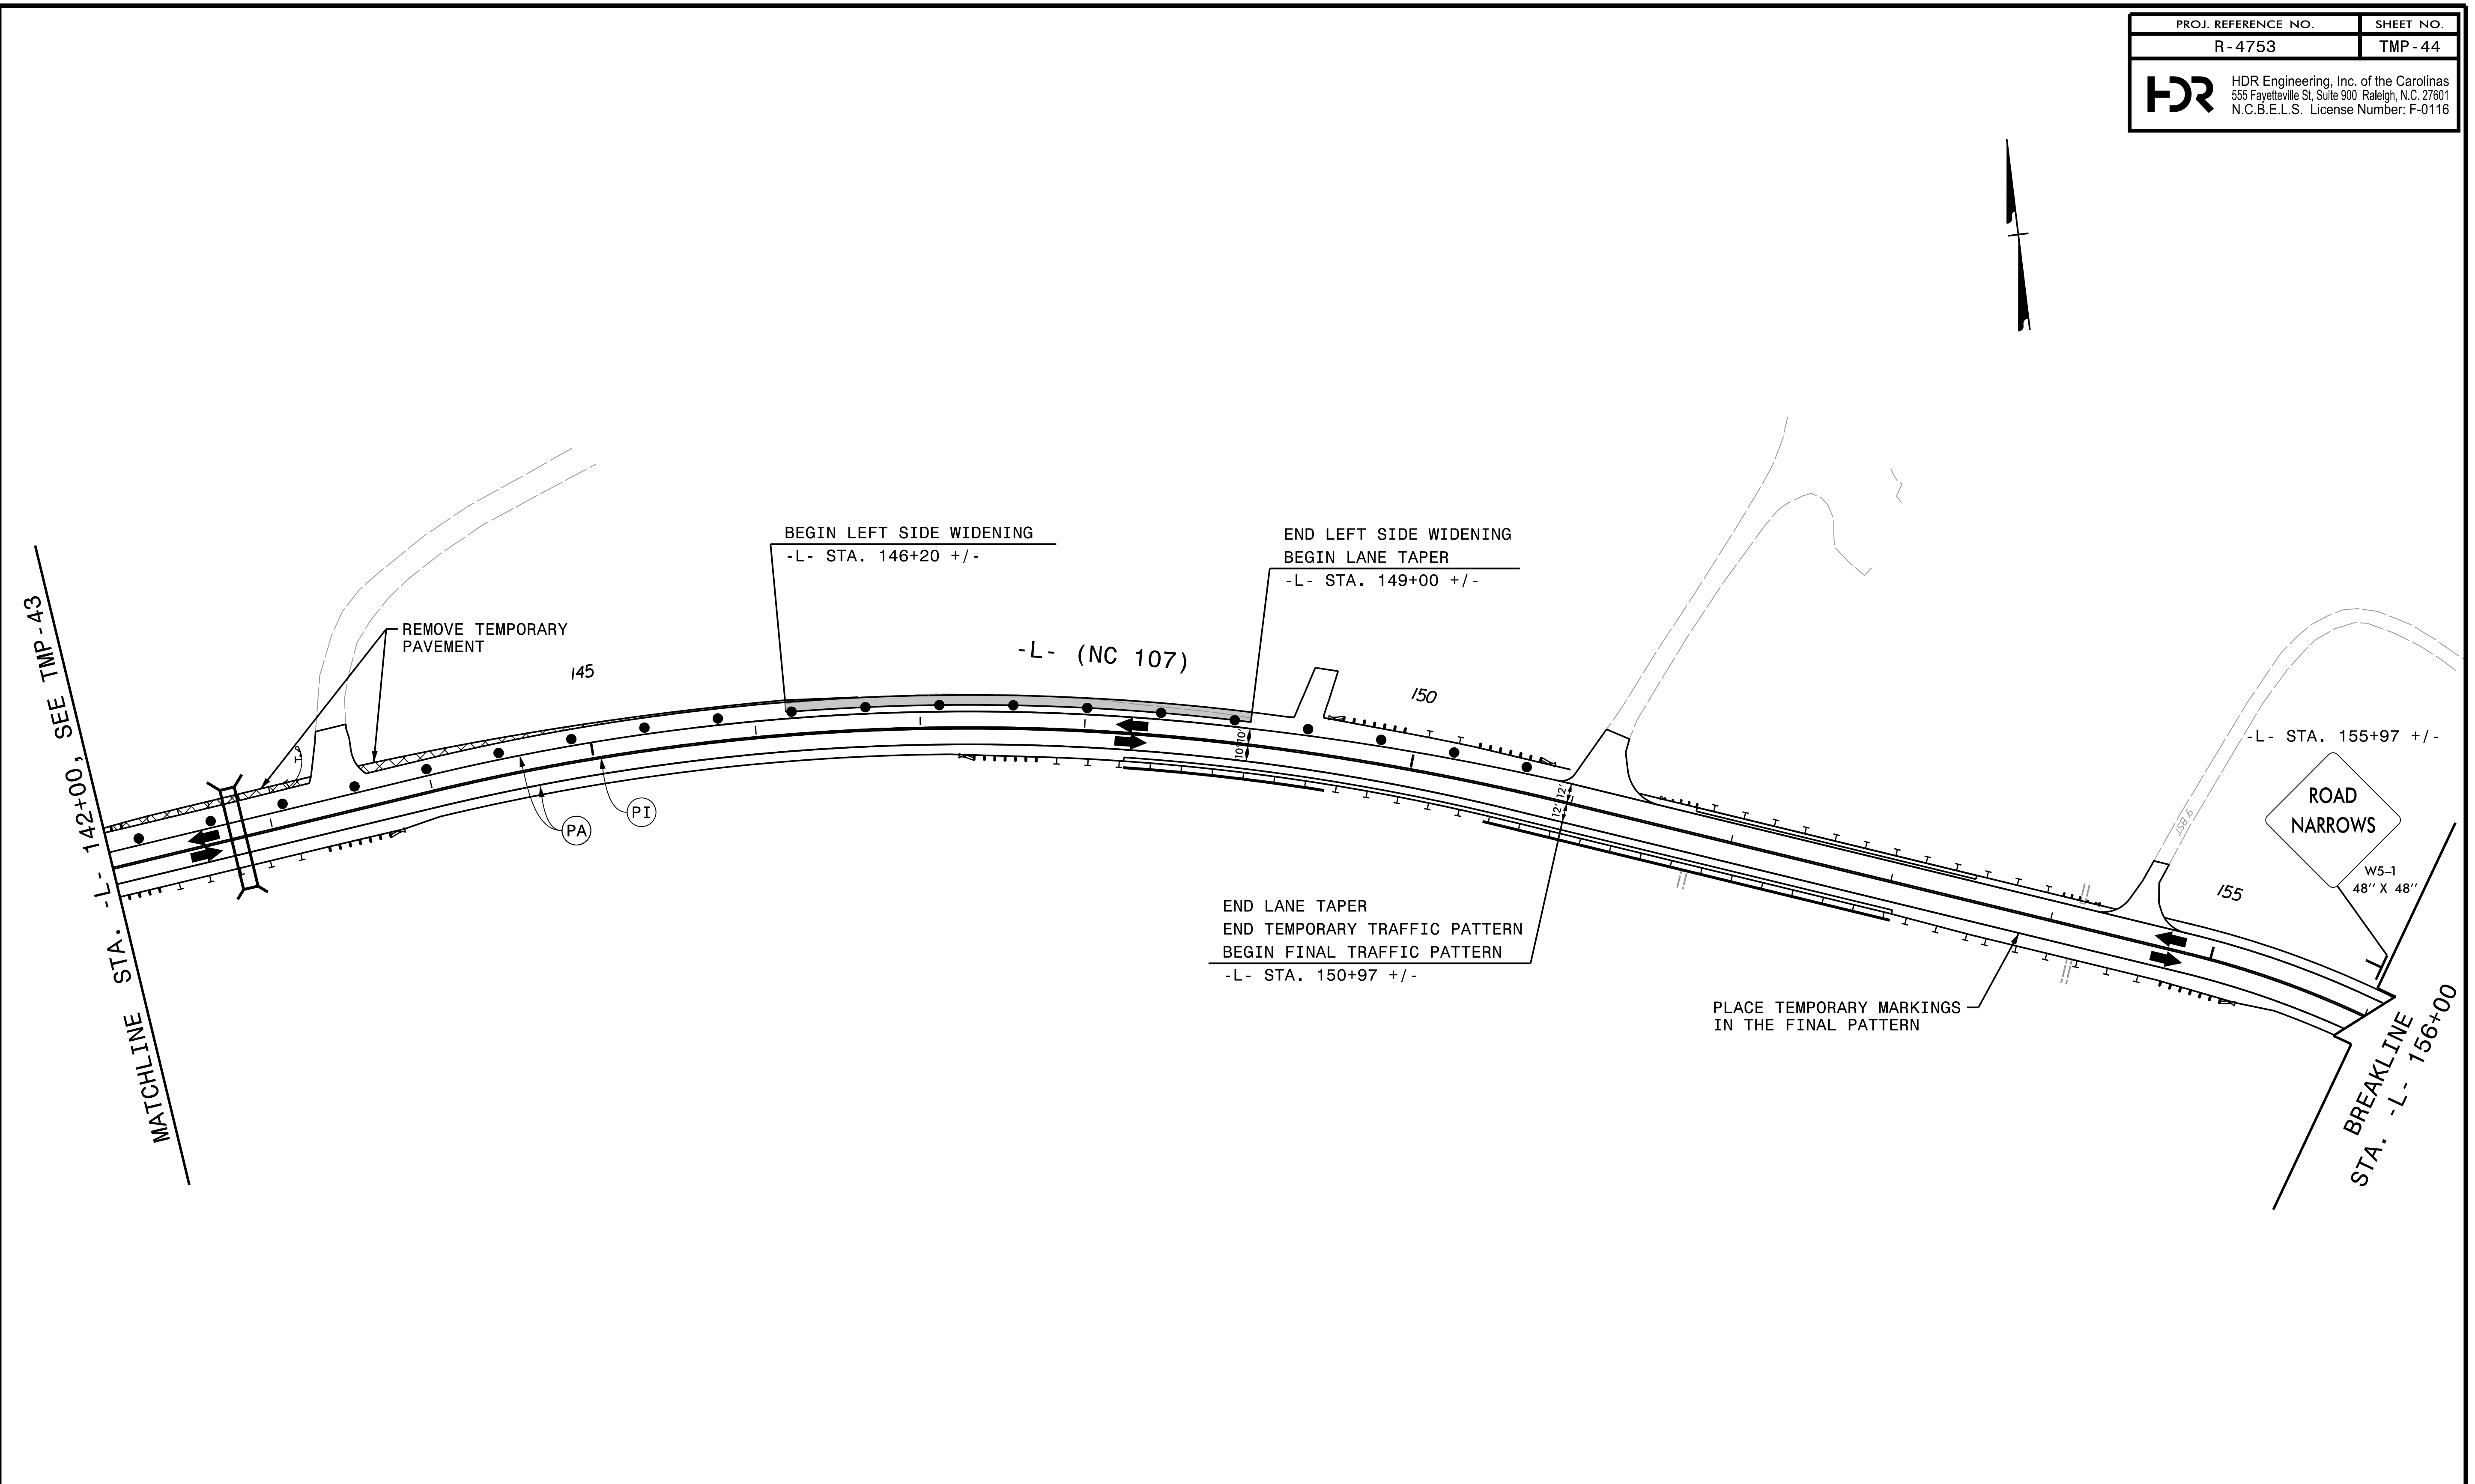



PLOT DRIVER: NCDOT\_pdf\_color\_eng\_50.plt  
 USER: BSCOTT  
 FILE: p:\p\WAPP\PA01\SouthEast\_Tampa\Documents\000166\CON0079759\CON0099518\00000000258994\6.0\_CAD\_BITMAP\6.2\_Work\_In\_Progress\R-4753\TrafficControl\TCP\R-4753\_TMP\_TMP-44.dgn  
 PENTABLE: NCDOT\_tcp.tbl  
 DATE: 9/28/2016  
 TIME: 3:55:49 PM

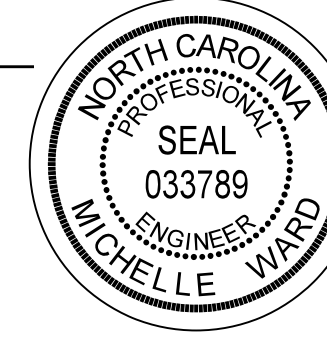

APPROVED: <i>Michelle Ward</i> <small>F83857568926488</small> DATE: 9/28/2016 SEAL 		PHASE 3
<b>DOCUMENT NOT CONSIDERED FINAL UNLESS ALL SIGNATURES COMPLETED</b>		