
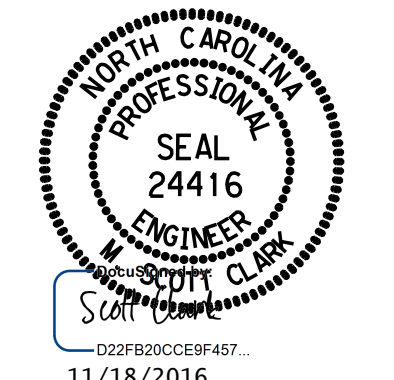
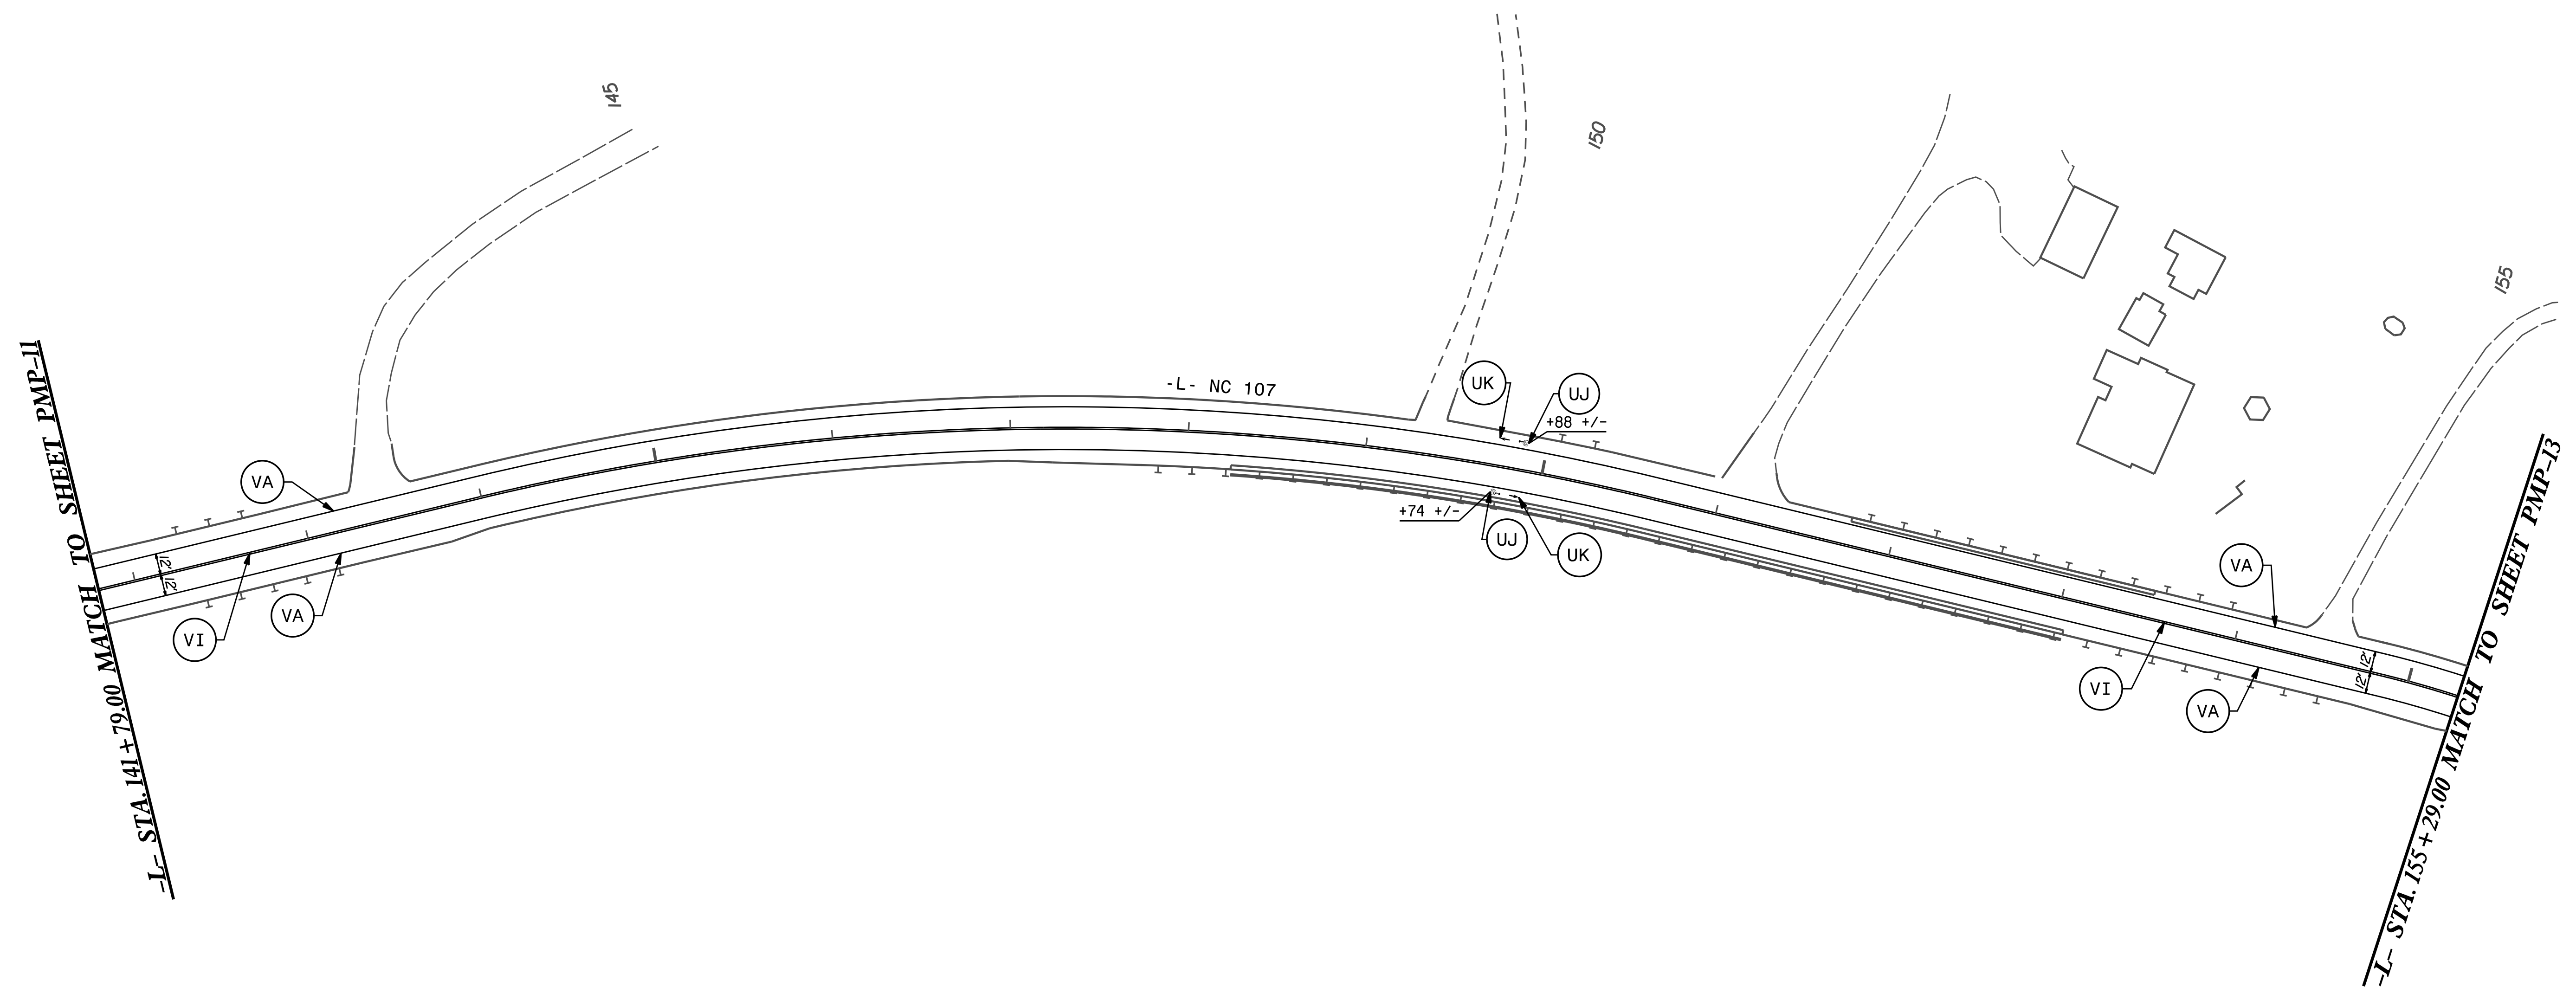


5/14/99

PROJECT REFERENCE NO. R-4753	SHEET NO. PMP-12
	
DOCUMENT NOT CONSIDERED FINAL UNLESS ALL SIGNATURES COMPLETED	

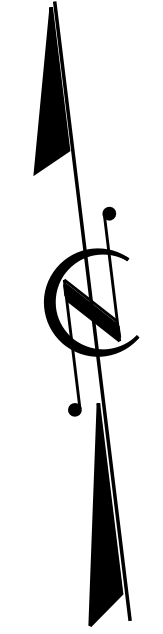

9/15/2016 14:53:00 14753\JOHNSON\PROJECTS\DESIGN\03_CADD\PLANS\PM\160923_09_PM_12.dgn