


TIP NO. R - 4753	SHEET NO. SIGN - 1
APPROVED: _____	
DATE: _____	
SEAL	
	
DOCUMENT NOT CONSIDERED FINAL UNLESS ALL SIGNATURES COMPLETED	

**STATE OF NORTH CAROLINA  
DEPARTMENT OF TRANSPORTATION**

**SIGNING PLAN  
JACKSON COUNTY**

**LOCATION: NC 107 FROM NORTH OF SR 1002 TO NC 281**

**T.I.P.: R-4753**

**CONTRACT: C203358**

**ROADWAY STANDARD DRAWING**

THE FOLLOWING ROADWAY STANDARDS AS APPEAR IN "ROADWAY STANDARD DRAWINGS" - PROJECT SERVICES UNIT - N.C. DEPARTMENT OF TRANSPORTATION - RALEIGH, N.C., DATED JANUARY 2012 ARE APPLICABLE TO THIS PROJECT AND BY REFERENCE HEREBY ARE CONSIDERED A PART OF THESE PLANS:

STD. NO.	TITLE
901.50	ARROWS AND SHIELDS
904.10	ORIENTATION OF GROUND MOUNTED SIGNS
904.50	MOUNTING OF TYPE 'D', 'E' AND 'F' SIGNS ON 'U' CHANNEL POSTS

**GENERAL NOTES**

- . SIGNS FURNISHED BY STATE
- . ALL TYPE 'D' SIGNS SHALL BE MOUNTED ON TWO U-CHANNEL POSTS UNLESS OTHERWISE INDICATED ON THE PLANS.
- . IF REMOVAL OR RELOCATION OF SIGNS ON PRIVATE STREET (NON-STATE MAINTAINED) IS REQUIRED DUE TO CONSTRUCTION, THE CONTRACTOR SHALL INFORM THE ENGINEER. THE WORK WILL BE COMPLETED BY OTHERS.
- . WHEN NOT STATIONED OR DIMENSIONED ON PLANS, ALL 'E' AND 'F' SIGNS SHALL BE FIELD LOCATED BY THE ENGINEER
- . ALL EXISTING SIGNS ON "U" CHANNEL POST WITHIN THE PROJECT LIMITS SHALL BE REMOVED AND DISPOSED OF UNLESS OTHERWISE NOTED ON PLANS.
- . WHEN EXISTING SIGNS ARE REMOVED AND INSTALLED ON NEW SUPPORTS, THE RE-ERECTION SHALL IMMEDIATELY FOLLOW THE REMOVAL.
- . THE BACKGROUND FOR TYPE E & F SIGNS SHALL BE TYPE C REFLECTIVE SHEETING.
- . SEE ROADWAY PLANS FOR GUARD/GUIDE RAIL DETAILS.

**SUMMARY OF QUANTITIES**

ITEM NO.		ITEM DESCRIPTION	QUANTITY	UNIT
DESC. NO.	SECT. NO.			
4072000000	903	SUPPORTS, 3 LB STEEL U-CHANNEL	868	L.F.
4096000000	904	SIGN ERECTION, TYPE D (GROUND MOUNTED)	2	E.A.
4102000000	904	SIGN ERECTION, TYPE E	63	E.A.
4108000000	904	SIGN ERECTION, TYPE F	22	E.A.
4116100000	904	SIGN ERECTION, RELOCATE SIGN TYPE D	7	E.A.
4116100000	904	SIGN ERECTION, RELOCATE SIGN TYPE E	2	E.A.
4155000000	907	DISPOSAL OF SIGN SYSTEM, U-CHANNEL	34	E.A.

**PROJECT NOTES**


1. DISPOSAL OF SIGN SYSTEM, U-CHANNEL.
2. RELOCATE SIGN, TYPE D
3. RELOCATE SIGN, TYPE E

**INDEX**

SHEET NO.	DESCRIPTION
SIGN-1	TITLE SHEET
SIGN-2	DETAIL SHEET
SIGN-3-3a	SIGN TYPES
SIGN-4-18	SIGN ROADWAY SHEETS


**PLAN REVIEWED BY: N.C.D.O.T. SIGNING AND DELINEATION UNIT**

**Kelvin L. Jordan** SIGNING & DELINEATION REGIONAL ENGINEER  
**Matthew Tracey, PE** SIGNING & DELINEATION PROJECT DESIGN ENGINEER

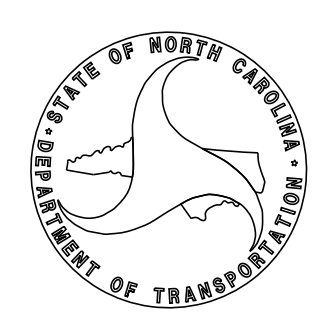

**PLAN PREPARED BY: DAVENPORT**

**John G. Townsend, PE** PROJECT ENGINEER  
**M. Scott Clark, PE** PROJECT DESIGN ENGINEER

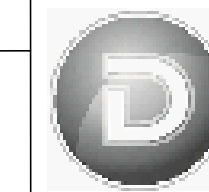

**DAVENPORT**  
 TRANSPORTATION CONSULTING  
 HOME OFFICE:  
 335 WEST FOURTH STREET, SUITE 204  
 WINSTON-SALEM, NC 27101  
 336.744.9338 www.davenportnc.com  
 NC REG. PROFESSIONAL ENGINEER LICENSE NO. C-2032