
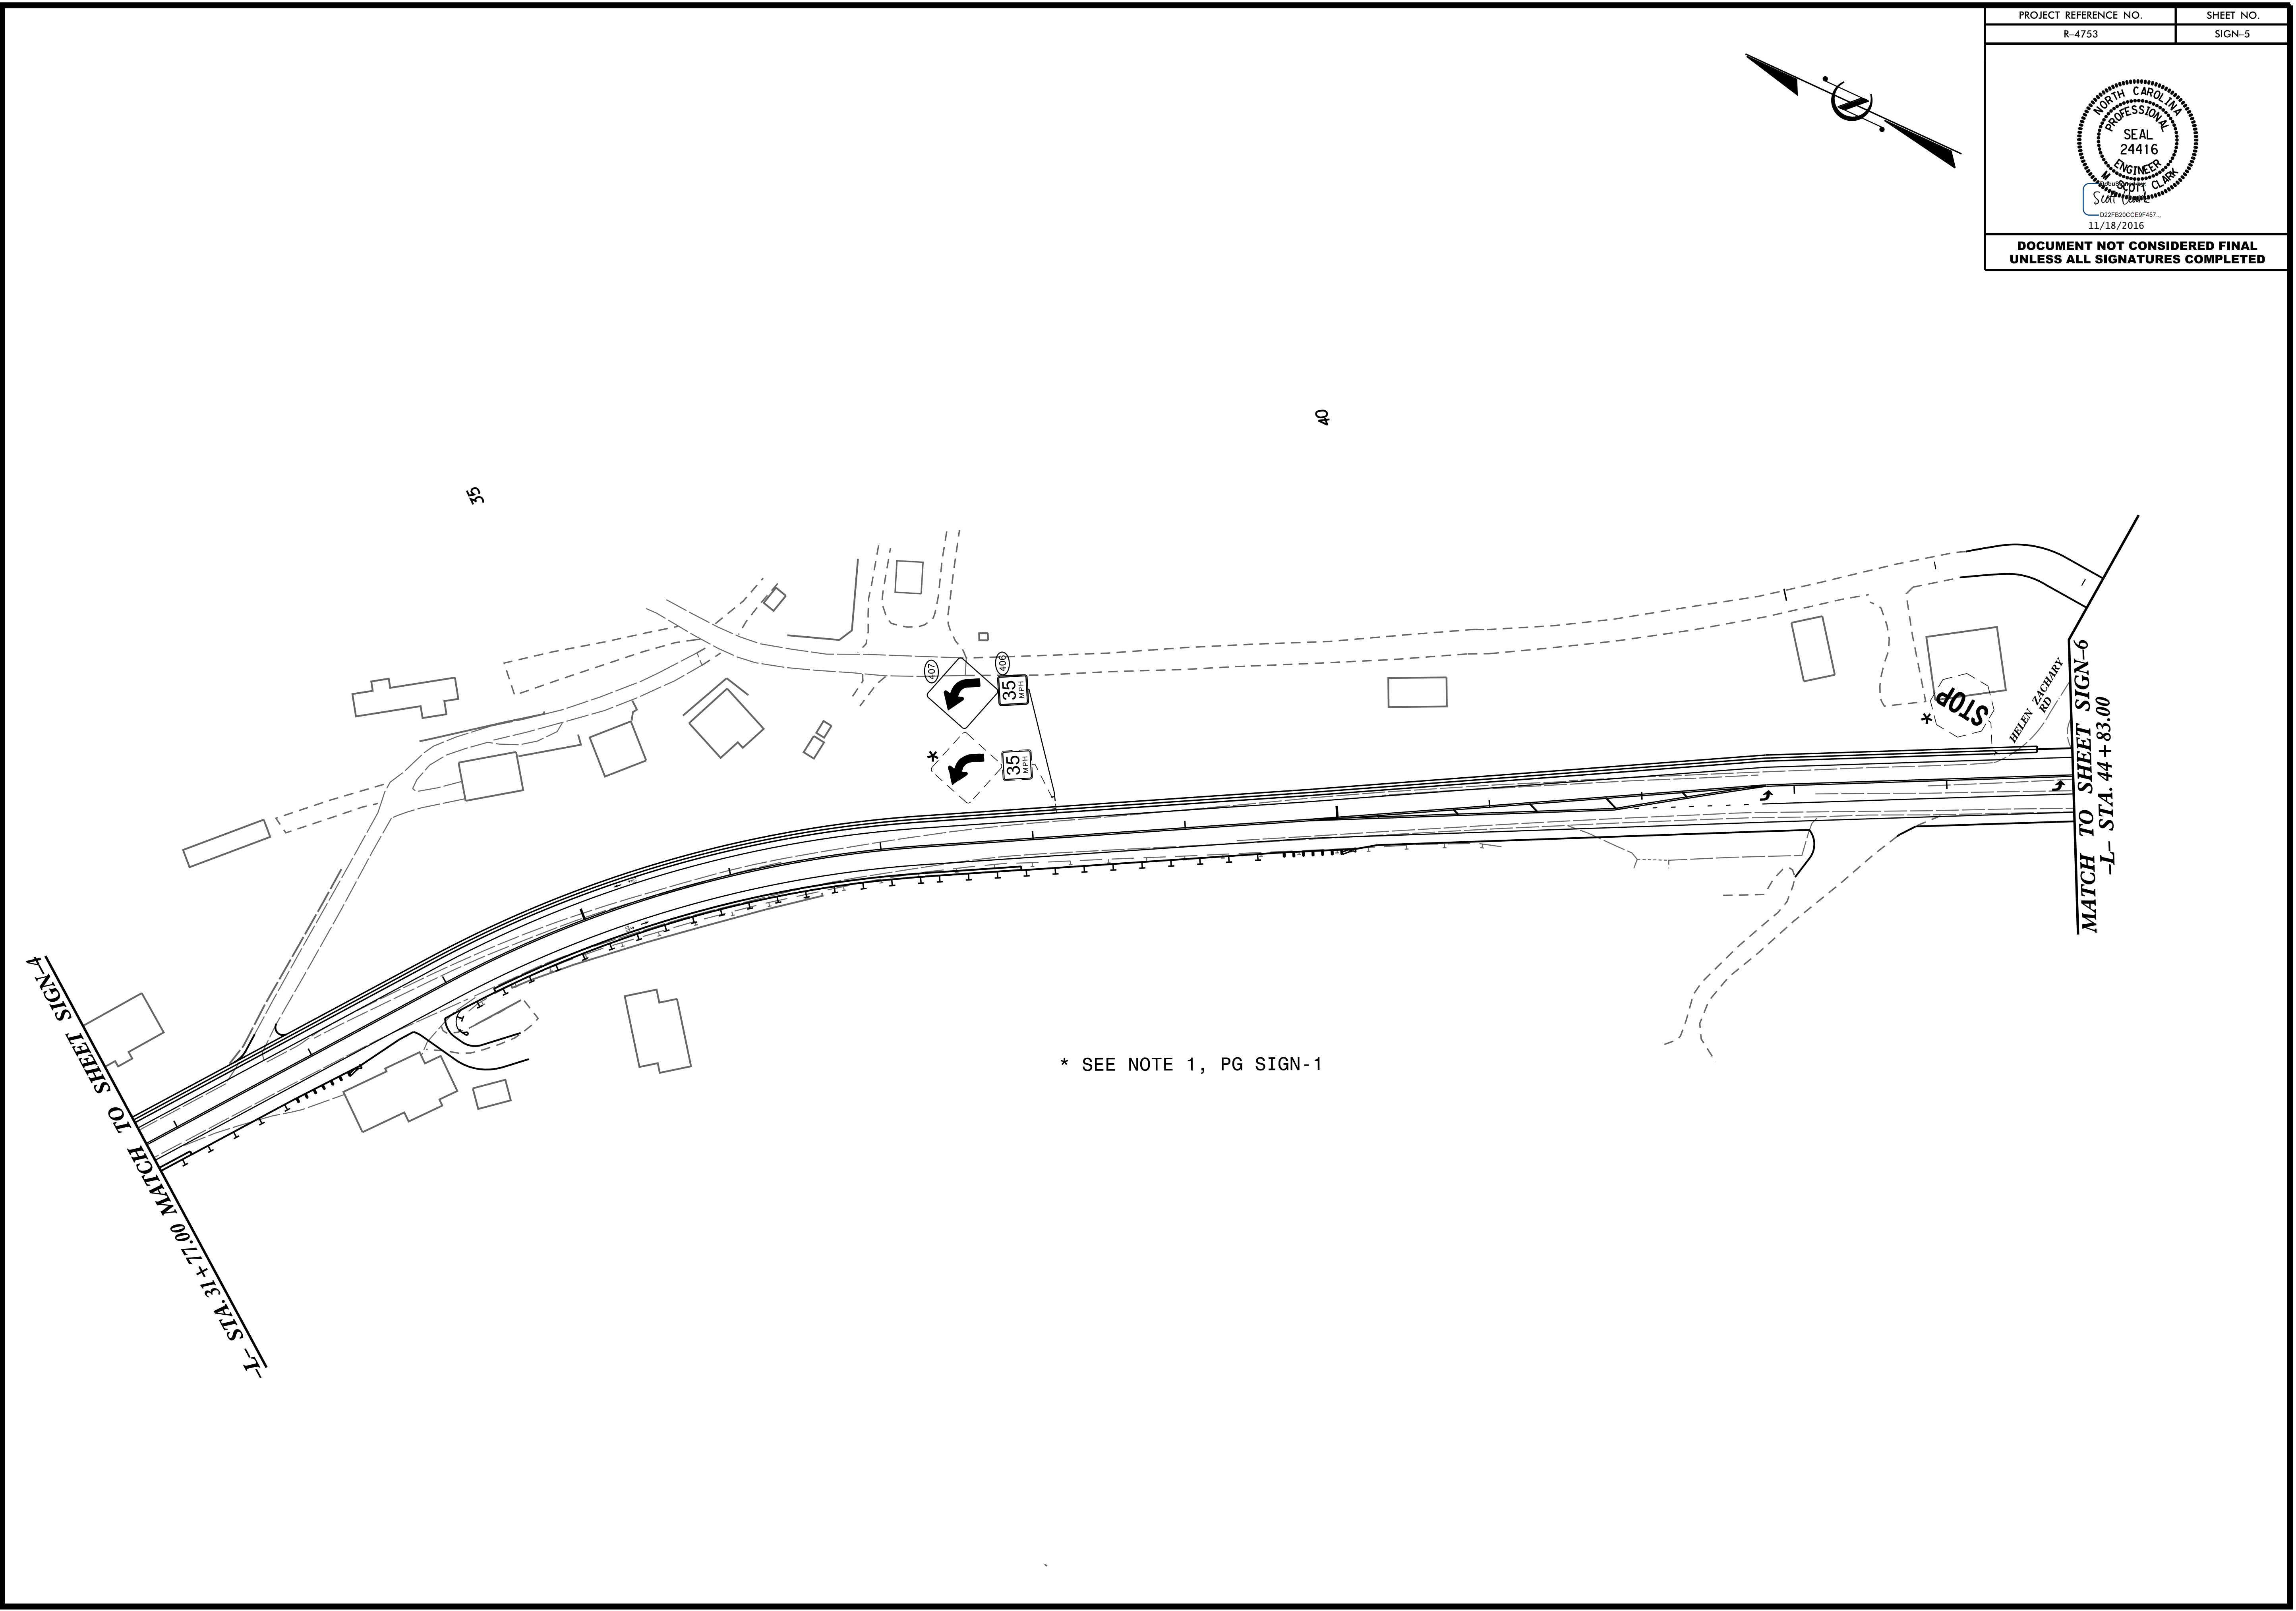


5/14/99

PROJECT REFERENCE NO. R-4753	SHEET NO. SIGN-5
---------------------------------	---------------------

SEAL
24416
ENGINEER
SCOTT CLARK
11/18/2016

**DOCUMENT NOT CONSIDERED FINAL
UNLESS ALL SIGNATURES COMPLETED**

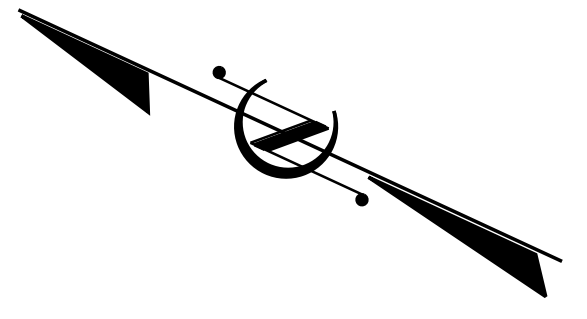

9/15/2016 1:47:53 PM J:\Projects\160923_16-SG-05.dgn