
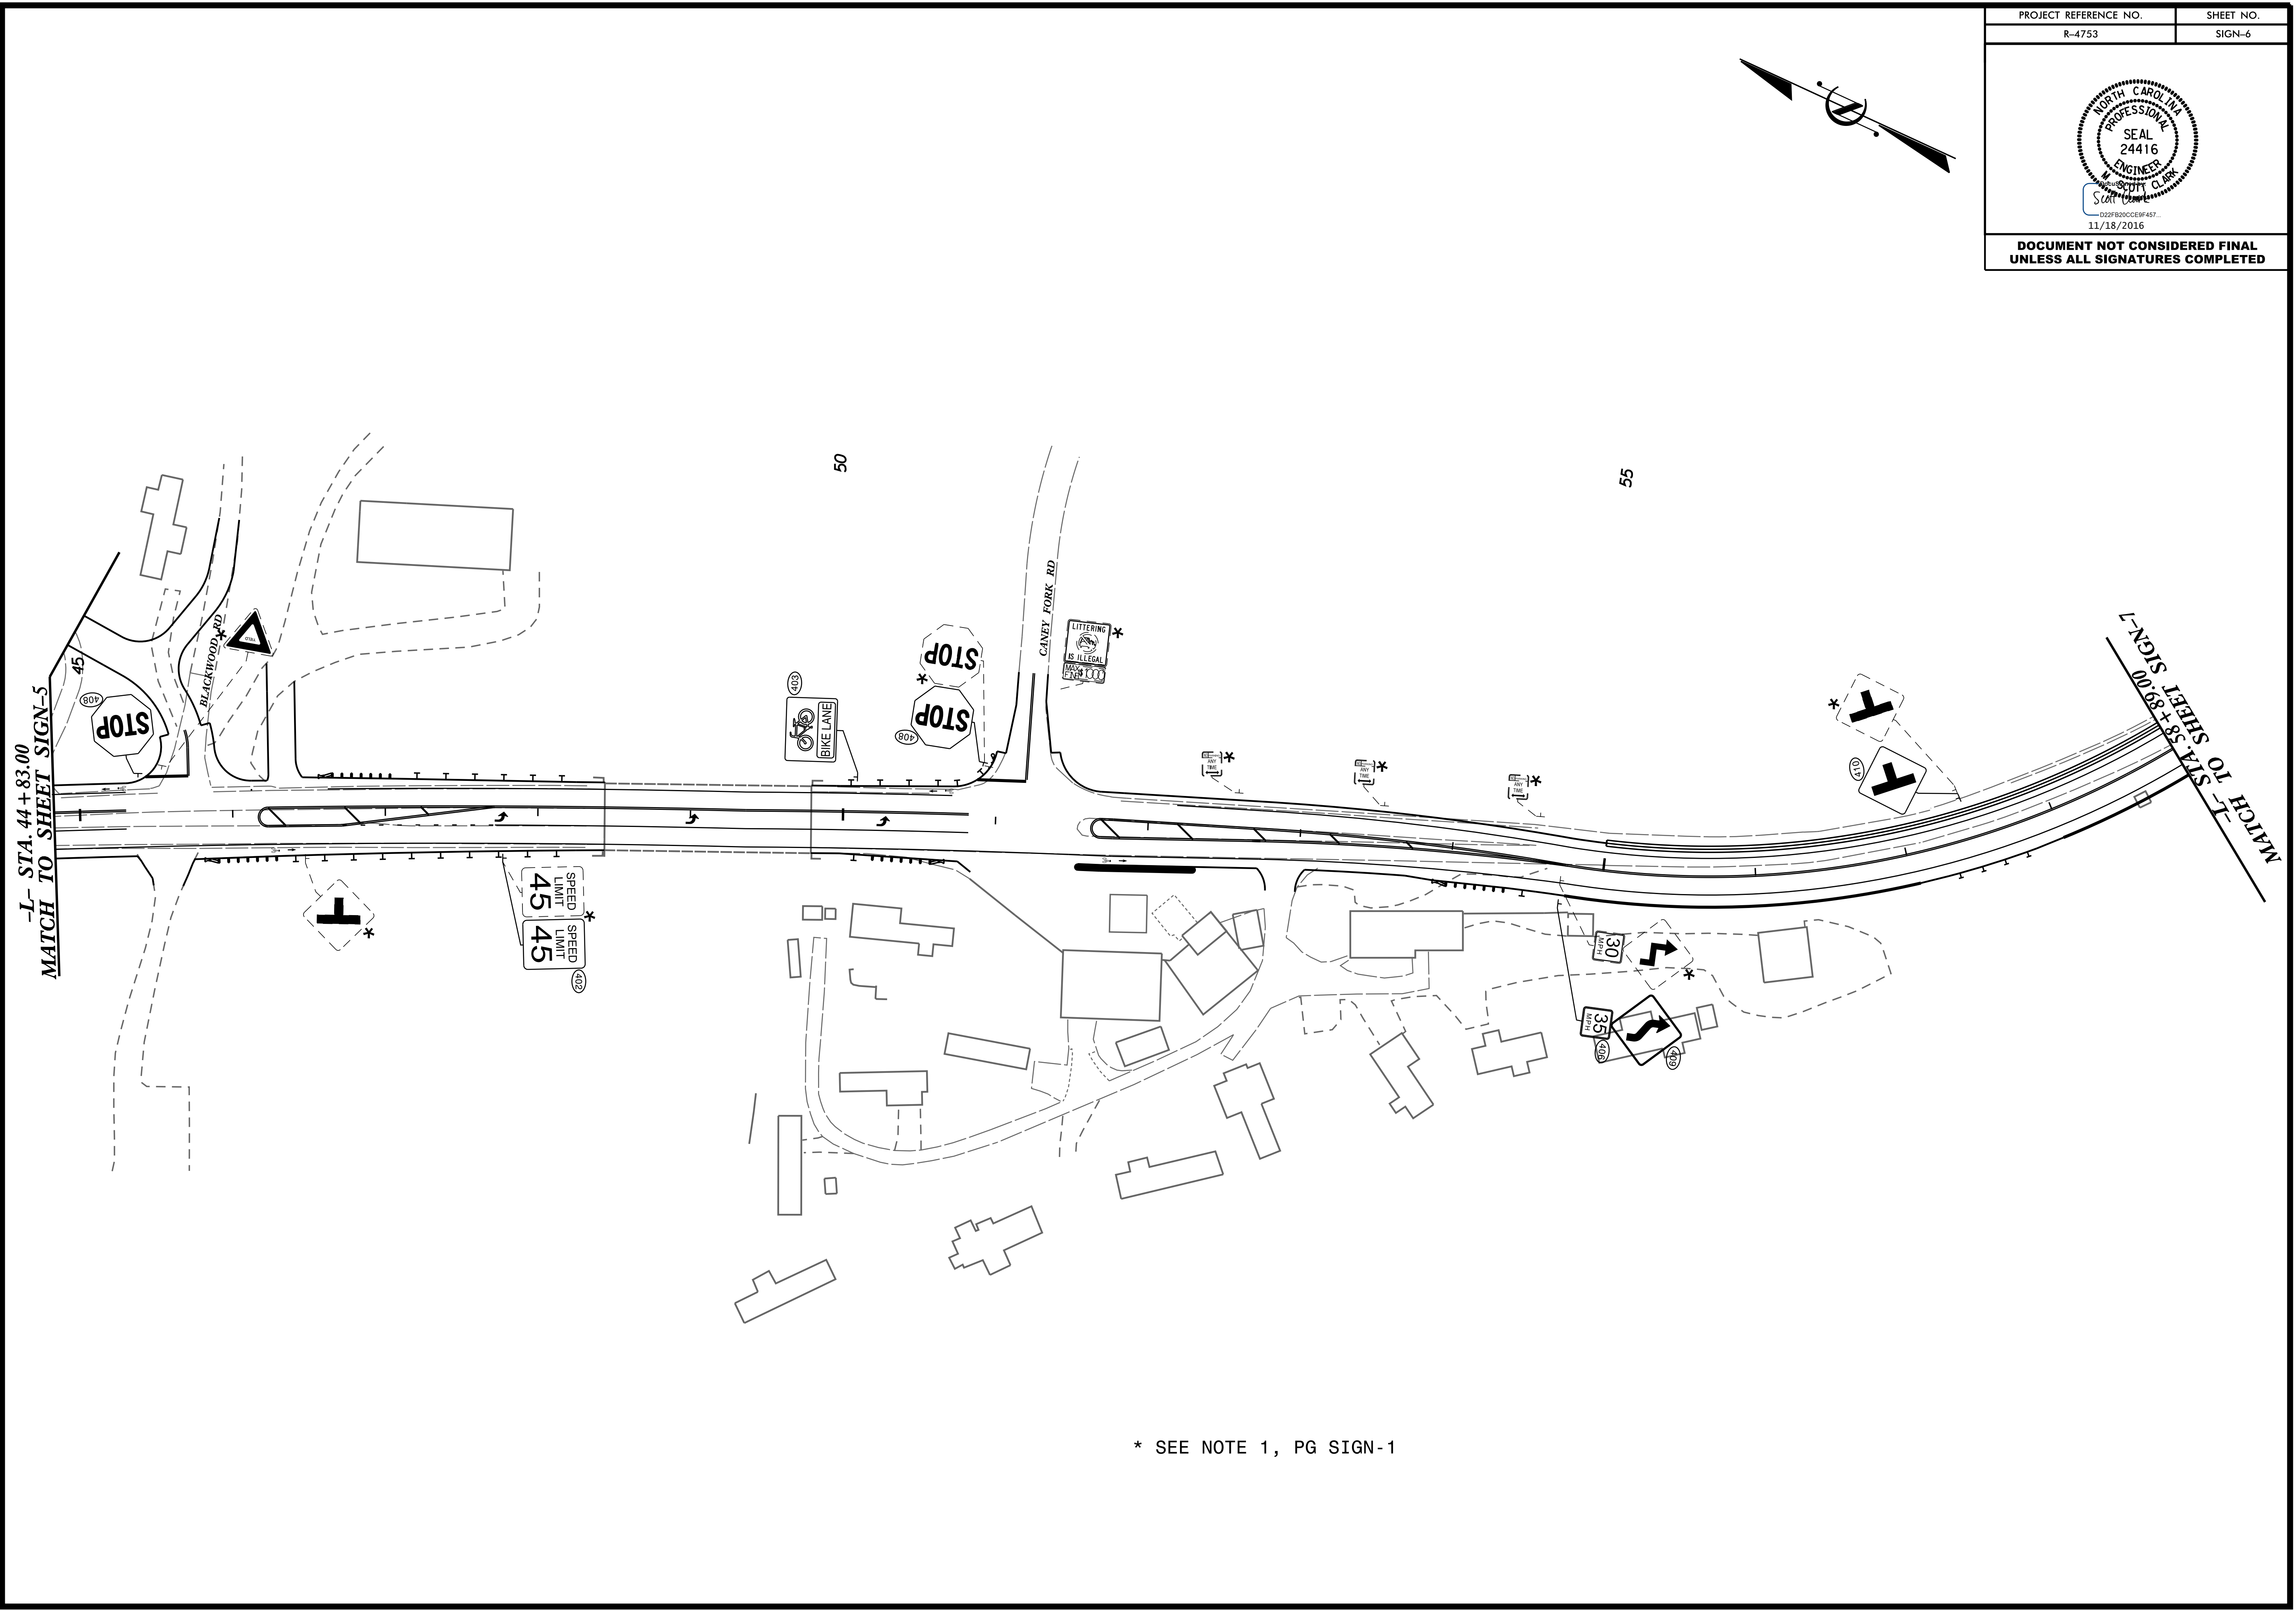


PROJECT REFERENCE NO. R-4753	SHEET NO. SIGN-6
---------------------------------	---------------------

**DOCUMENT NOT CONSIDERED FINAL
UNLESS ALL SIGNATURES COMPLETED**

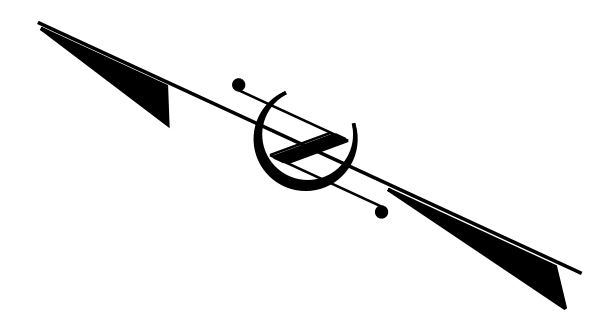

L- STA. 44 + 83.00
MATCH TO SHEET SIGN-5

NO STOPPING
00+69.00
MATCH TO SHEET SIGN-7

* SEE NOTE 1, PG SIGN-1