
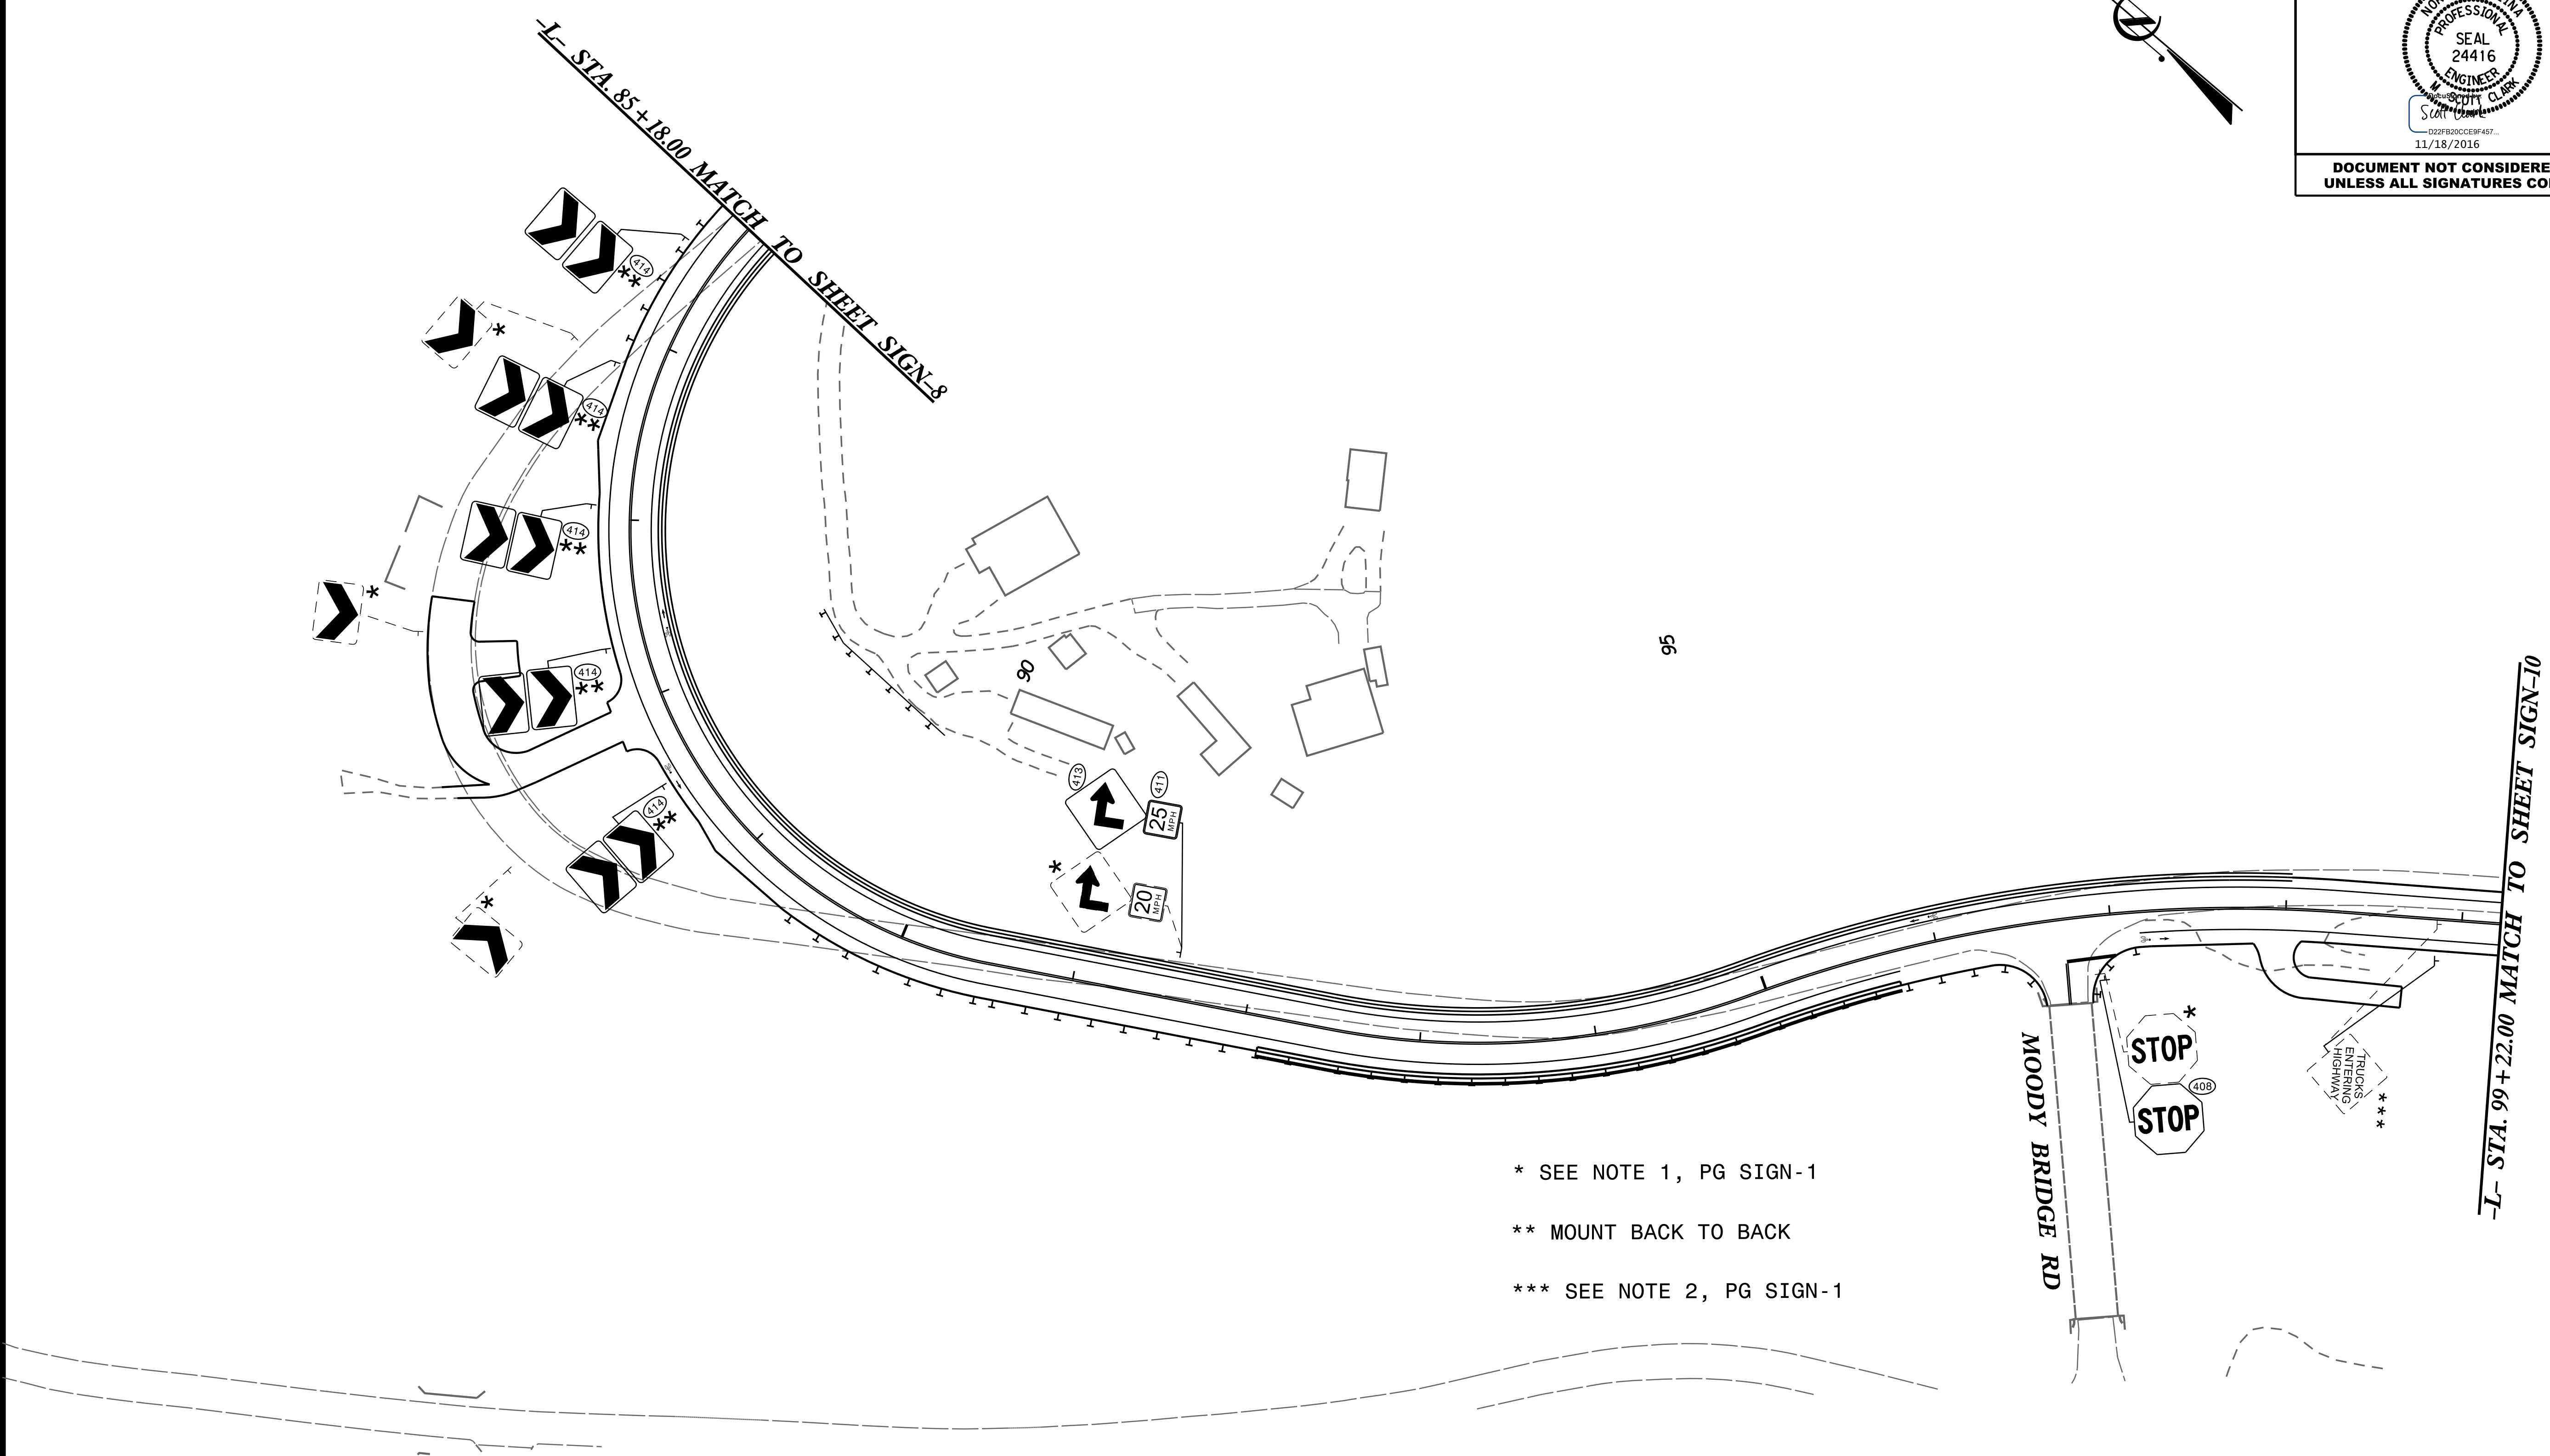


5/14/19

PROJECT REFERENCE NO. R-4753	SHEET NO. SIGN-9
<p>DOCUMENT NOT CONSIDERED FINAL UNLESS ALL SIGNATURES COMPLETED</p>	

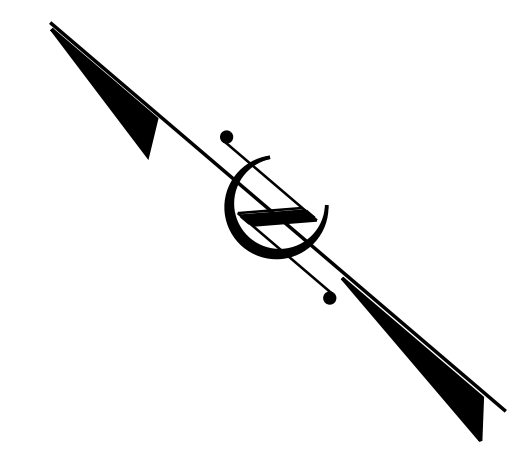

- * SEE NOTE 1, PG SIGN-1
- ** MOUNT BACK TO BACK
- *** SEE NOTE 2, PG SIGN-1

9/15/2016 14:753... 16-SG-09.dgn