

5/14/99


PROJECT REFERENCE NO. R-4753	SHEET NO. SIGN-11
---------------------------------	----------------------

SCOTT CLARK
11/18/2016

**DOCUMENT NOT CONSIDERED FINAL
UNLESS ALL SIGNATURES COMPLETED**

-L- STA. 113 + 22.00 MATCH TO SHEET SIGN-10

-L- STA. 127 + 29.00
MATCH TO SHEET SIGN-12

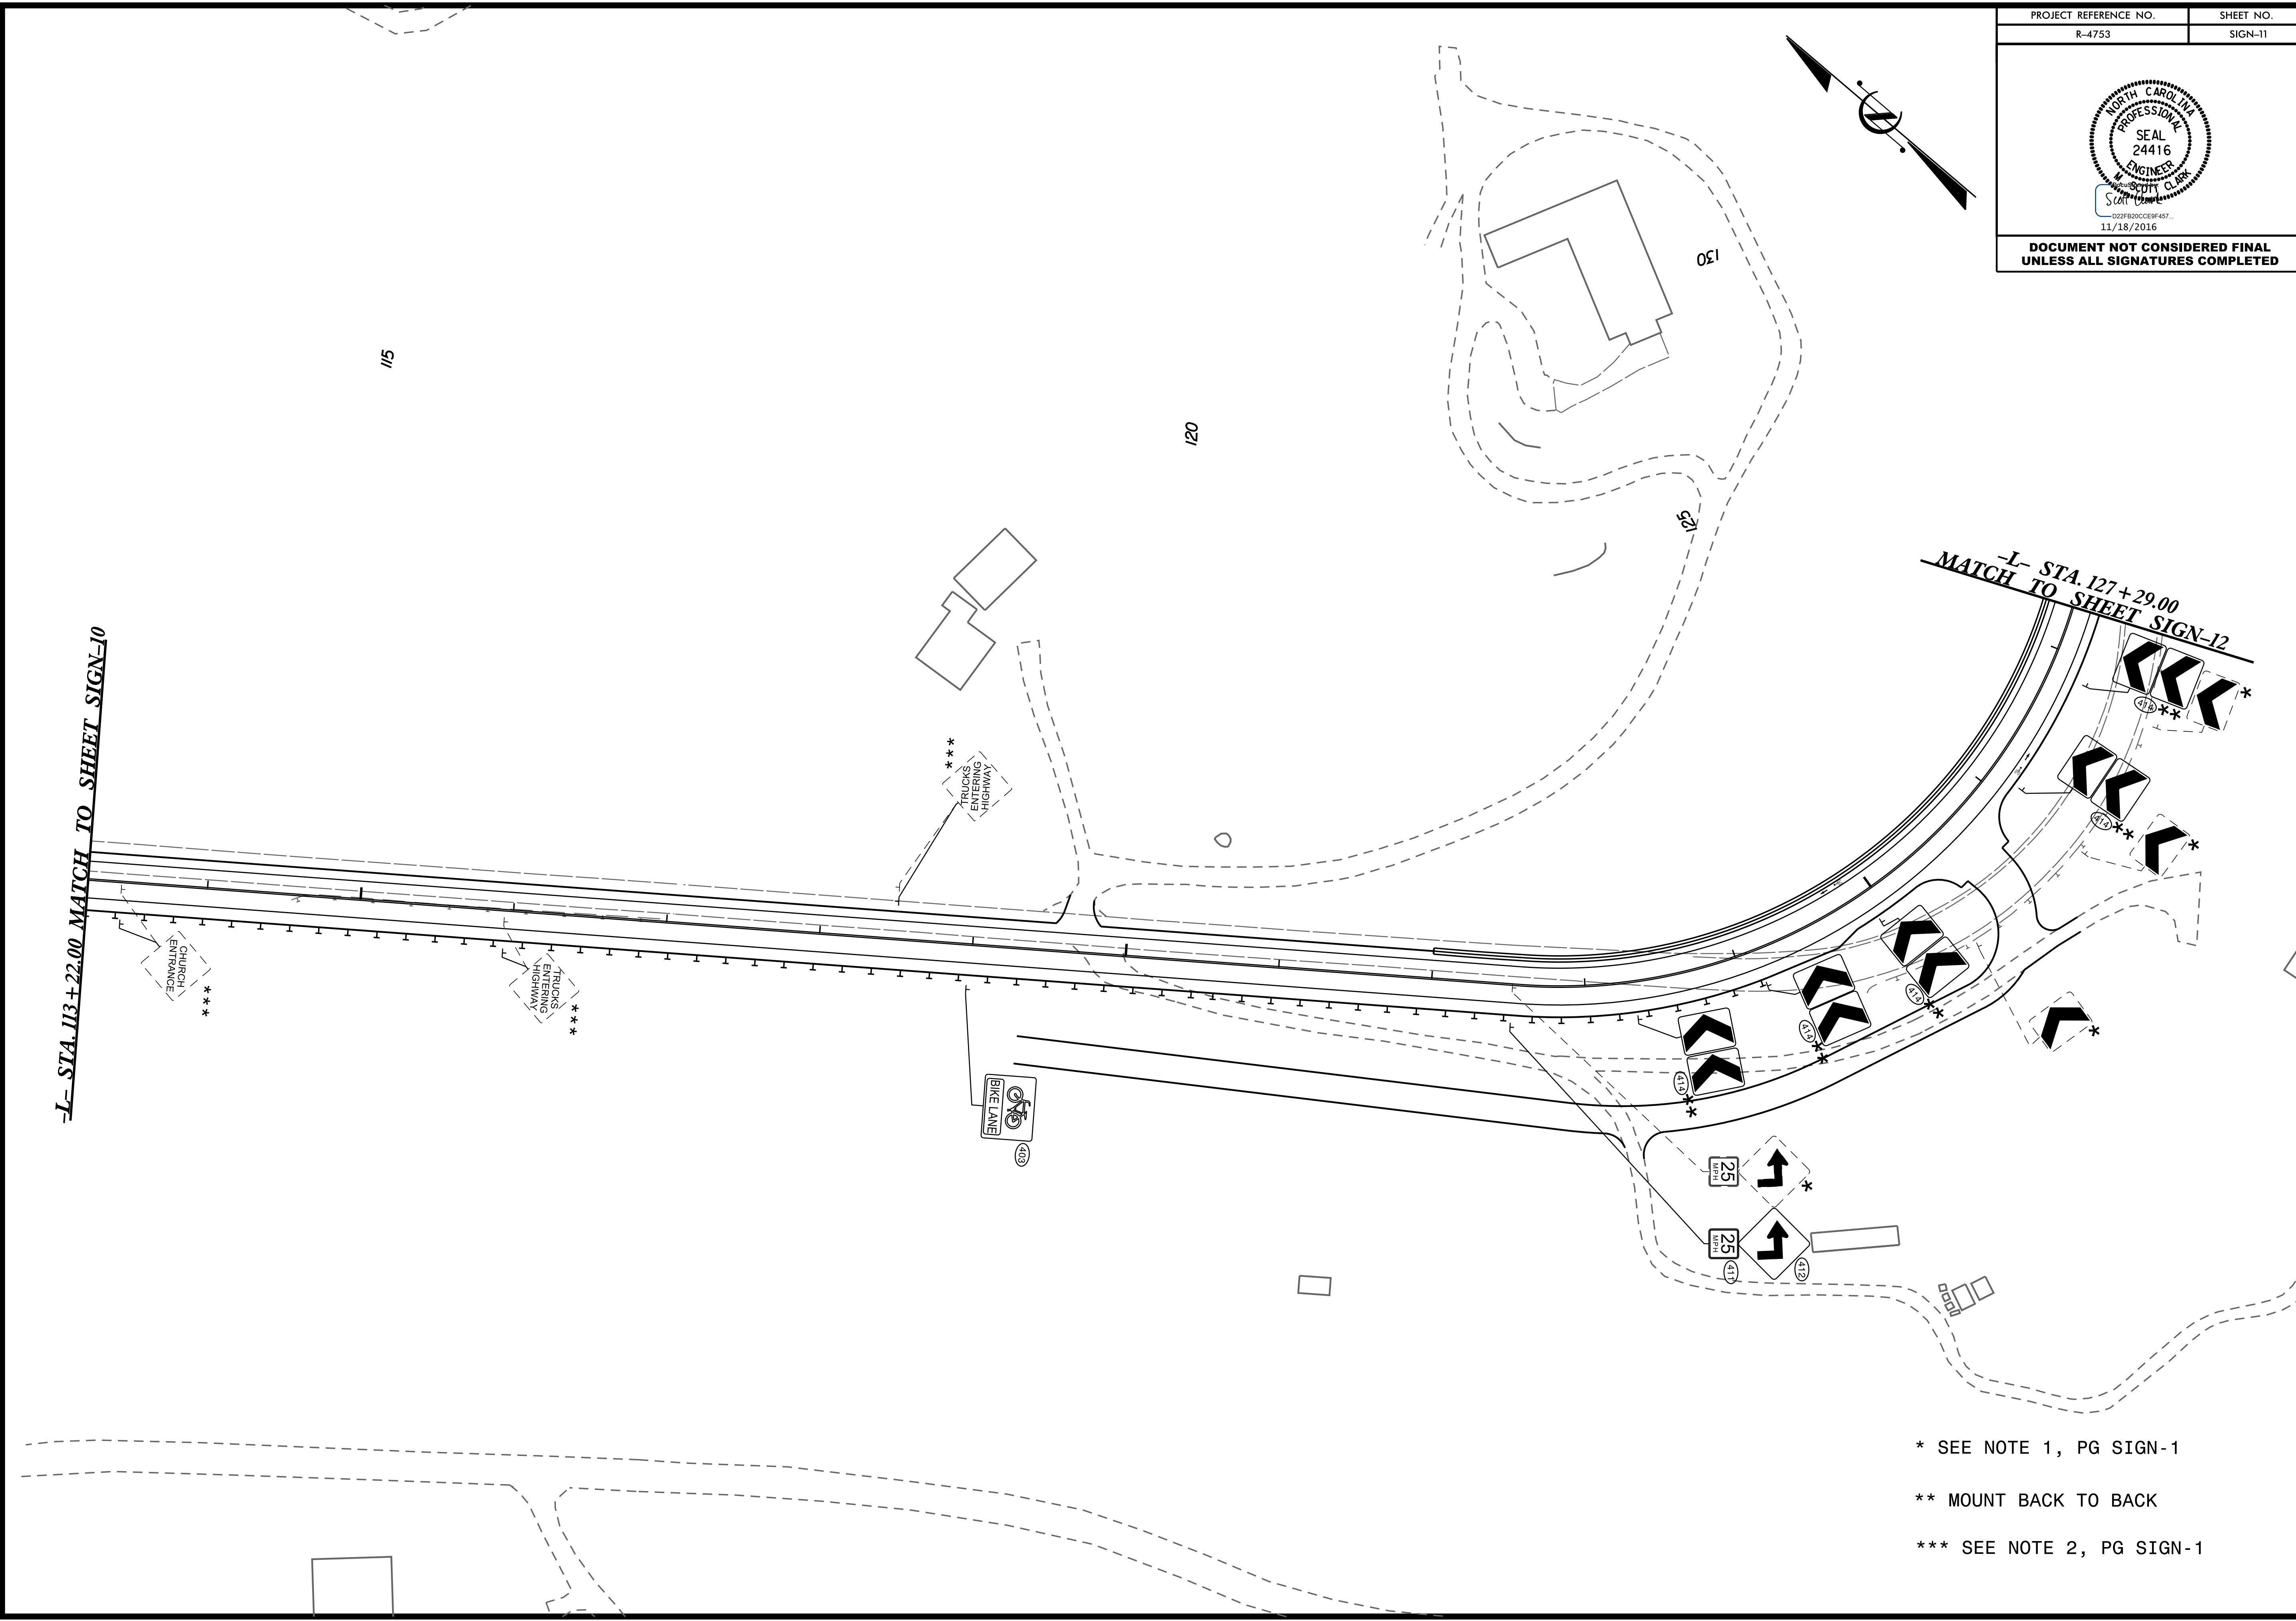

- * SEE NOTE 1, PG SIGN-1
- ** MOUNT BACK TO BACK
- *** SEE NOTE 2, PG SIGN-1

9/15/2016 3:47:53 PM R:\DESIGN\03-CADD\PLANS\SG\160923-16_SG-11.dgn