
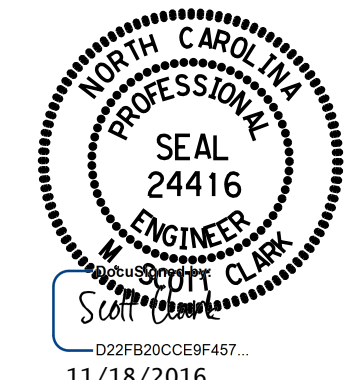
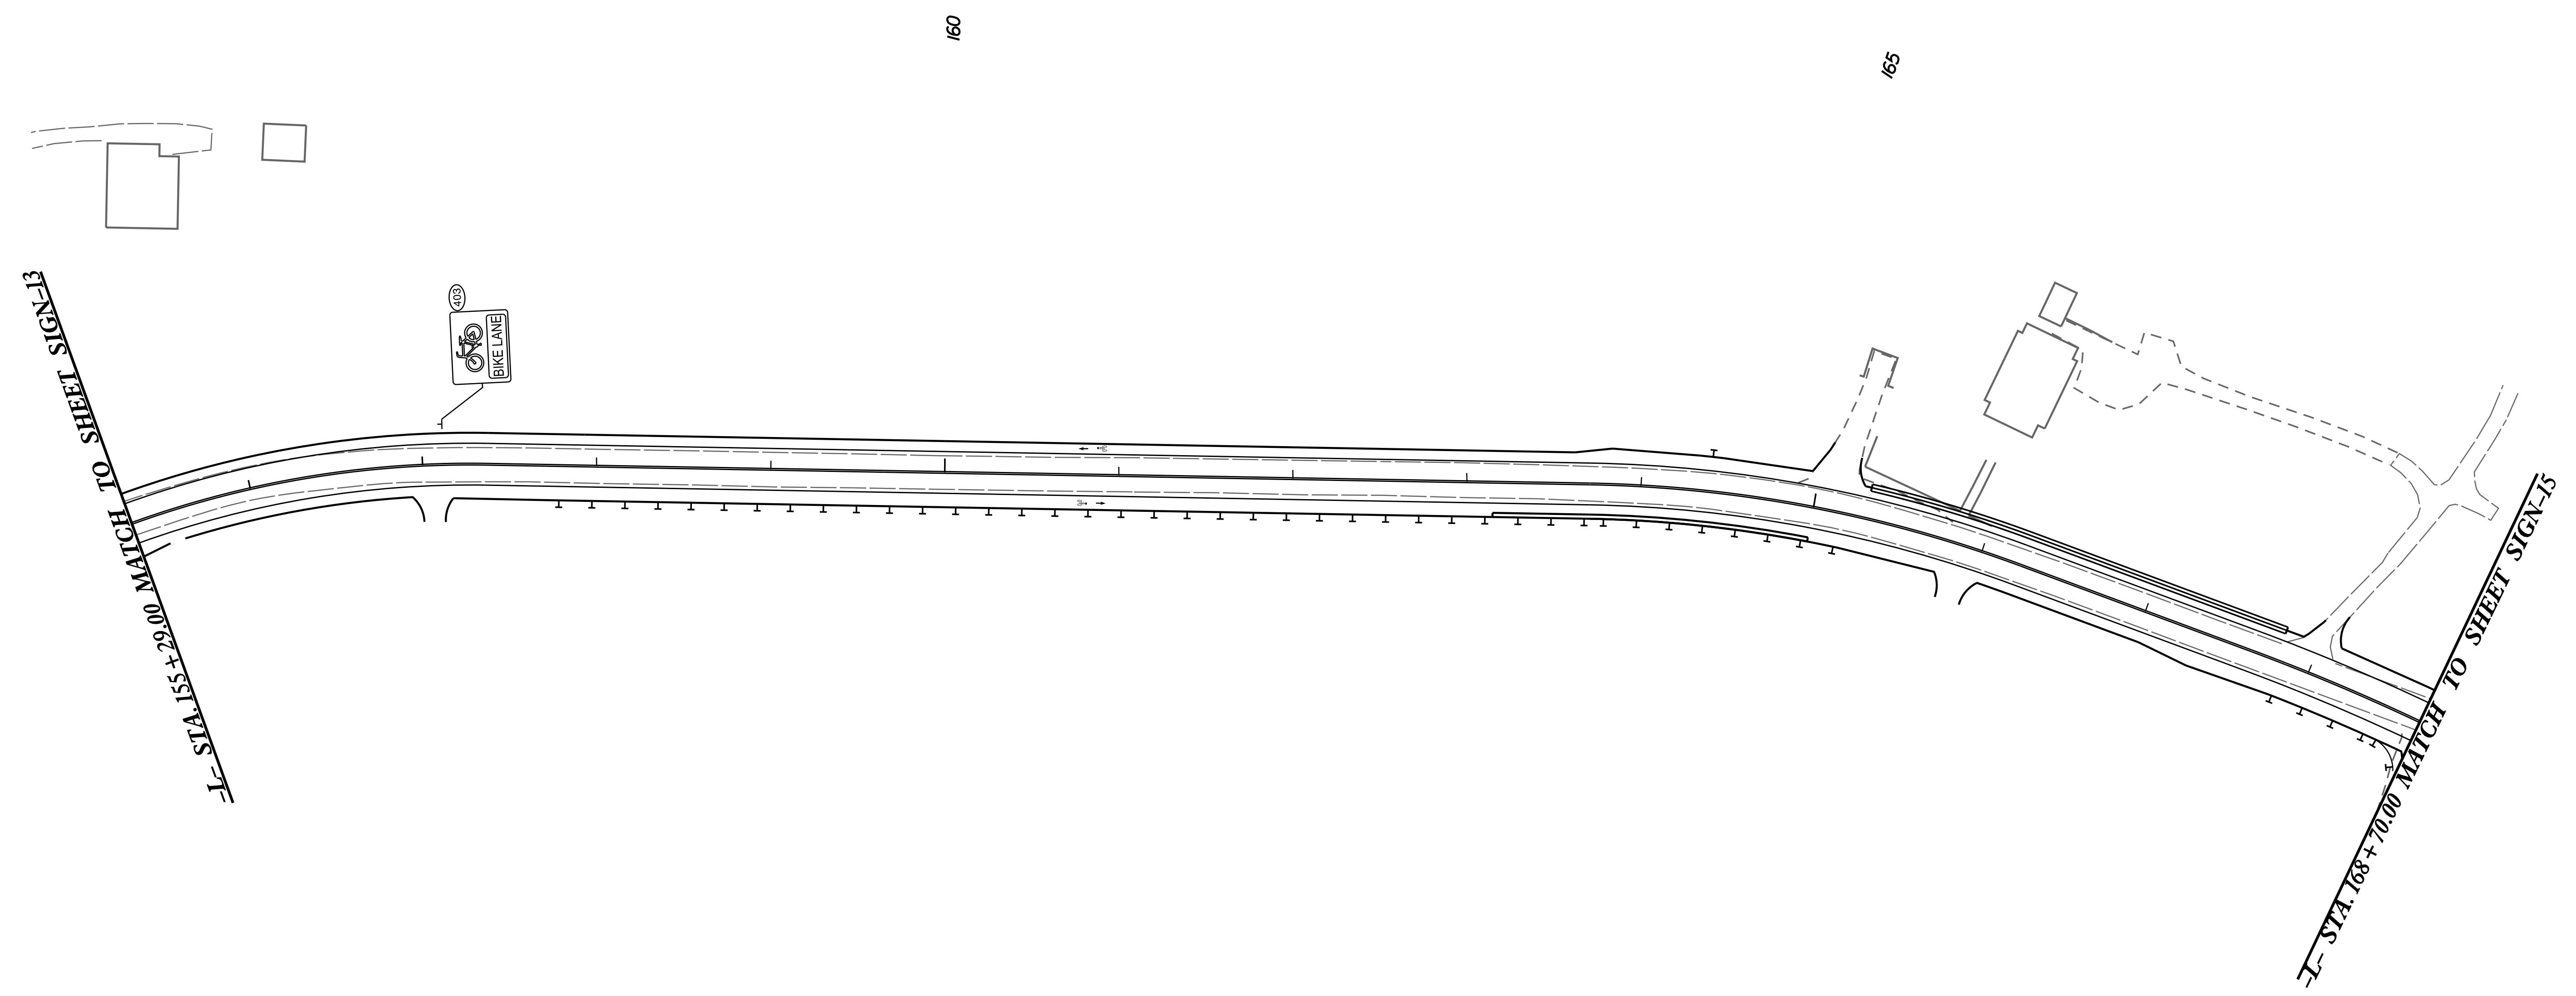


5/14/2016

PROJECT REFERENCE NO. R-4753	SHEET NO. SIGN-14
	
<p><b>DOCUMENT NOT CONSIDERED FINAL UNLESS ALL SIGNATURES COMPLETED</b></p>	

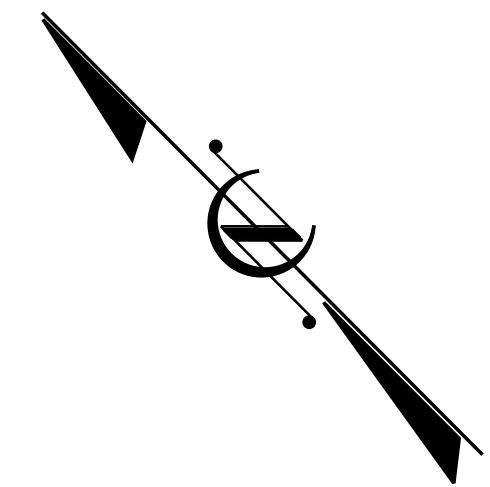

\* SEE NOTE 1, PG SIGN-1

9/15/2016 3:47:53 PM SCOTT CLARK, P.E. C:\PROJECTS\160923\16\_SG\_14.dgn