


5/14/19


PROJECT REFERENCE NO. R-4753	SHEET NO. SIGN-15
---------------------------------	----------------------

SEAL
24416
ENGINEER
SCOTT CLARK
11/18/2016

**DOCUMENT NOT CONSIDERED FINAL
UNLESS ALL SIGNATURES COMPLETED**

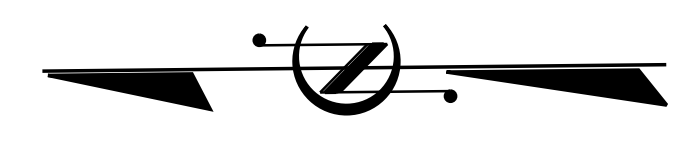

-L- STA. 168 + 70.00 MATCH TO SHEET SIGN-14

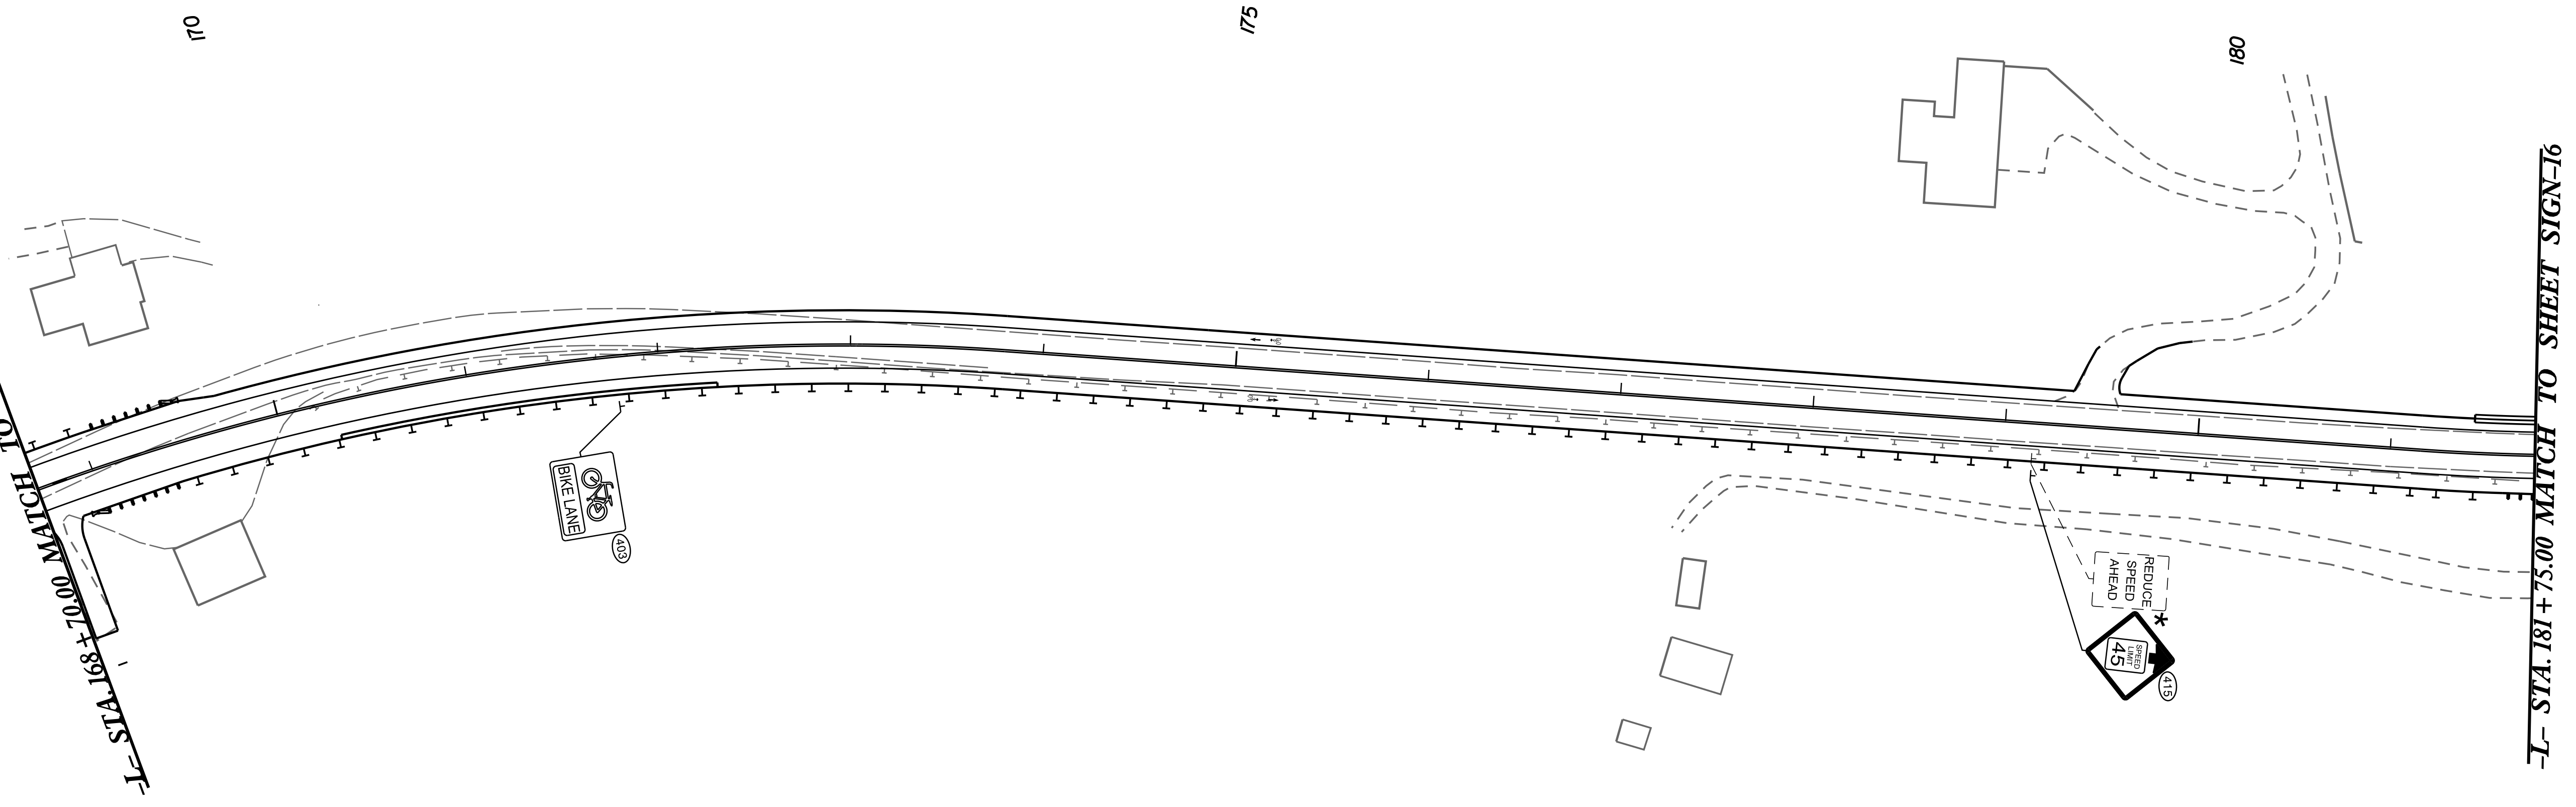

-L- STA. 181 + 75.00 MATCH TO SHEET SIGN-16

* SEE NOTE 1, PG SIGN-1

9/15/2016 3:47:53 PM S:\AS\SG\160923-16-SC-15.dgn
 34753\AS\SG\160923-16-SC-15.dgn
 TRANSMITTED TO PLOT