
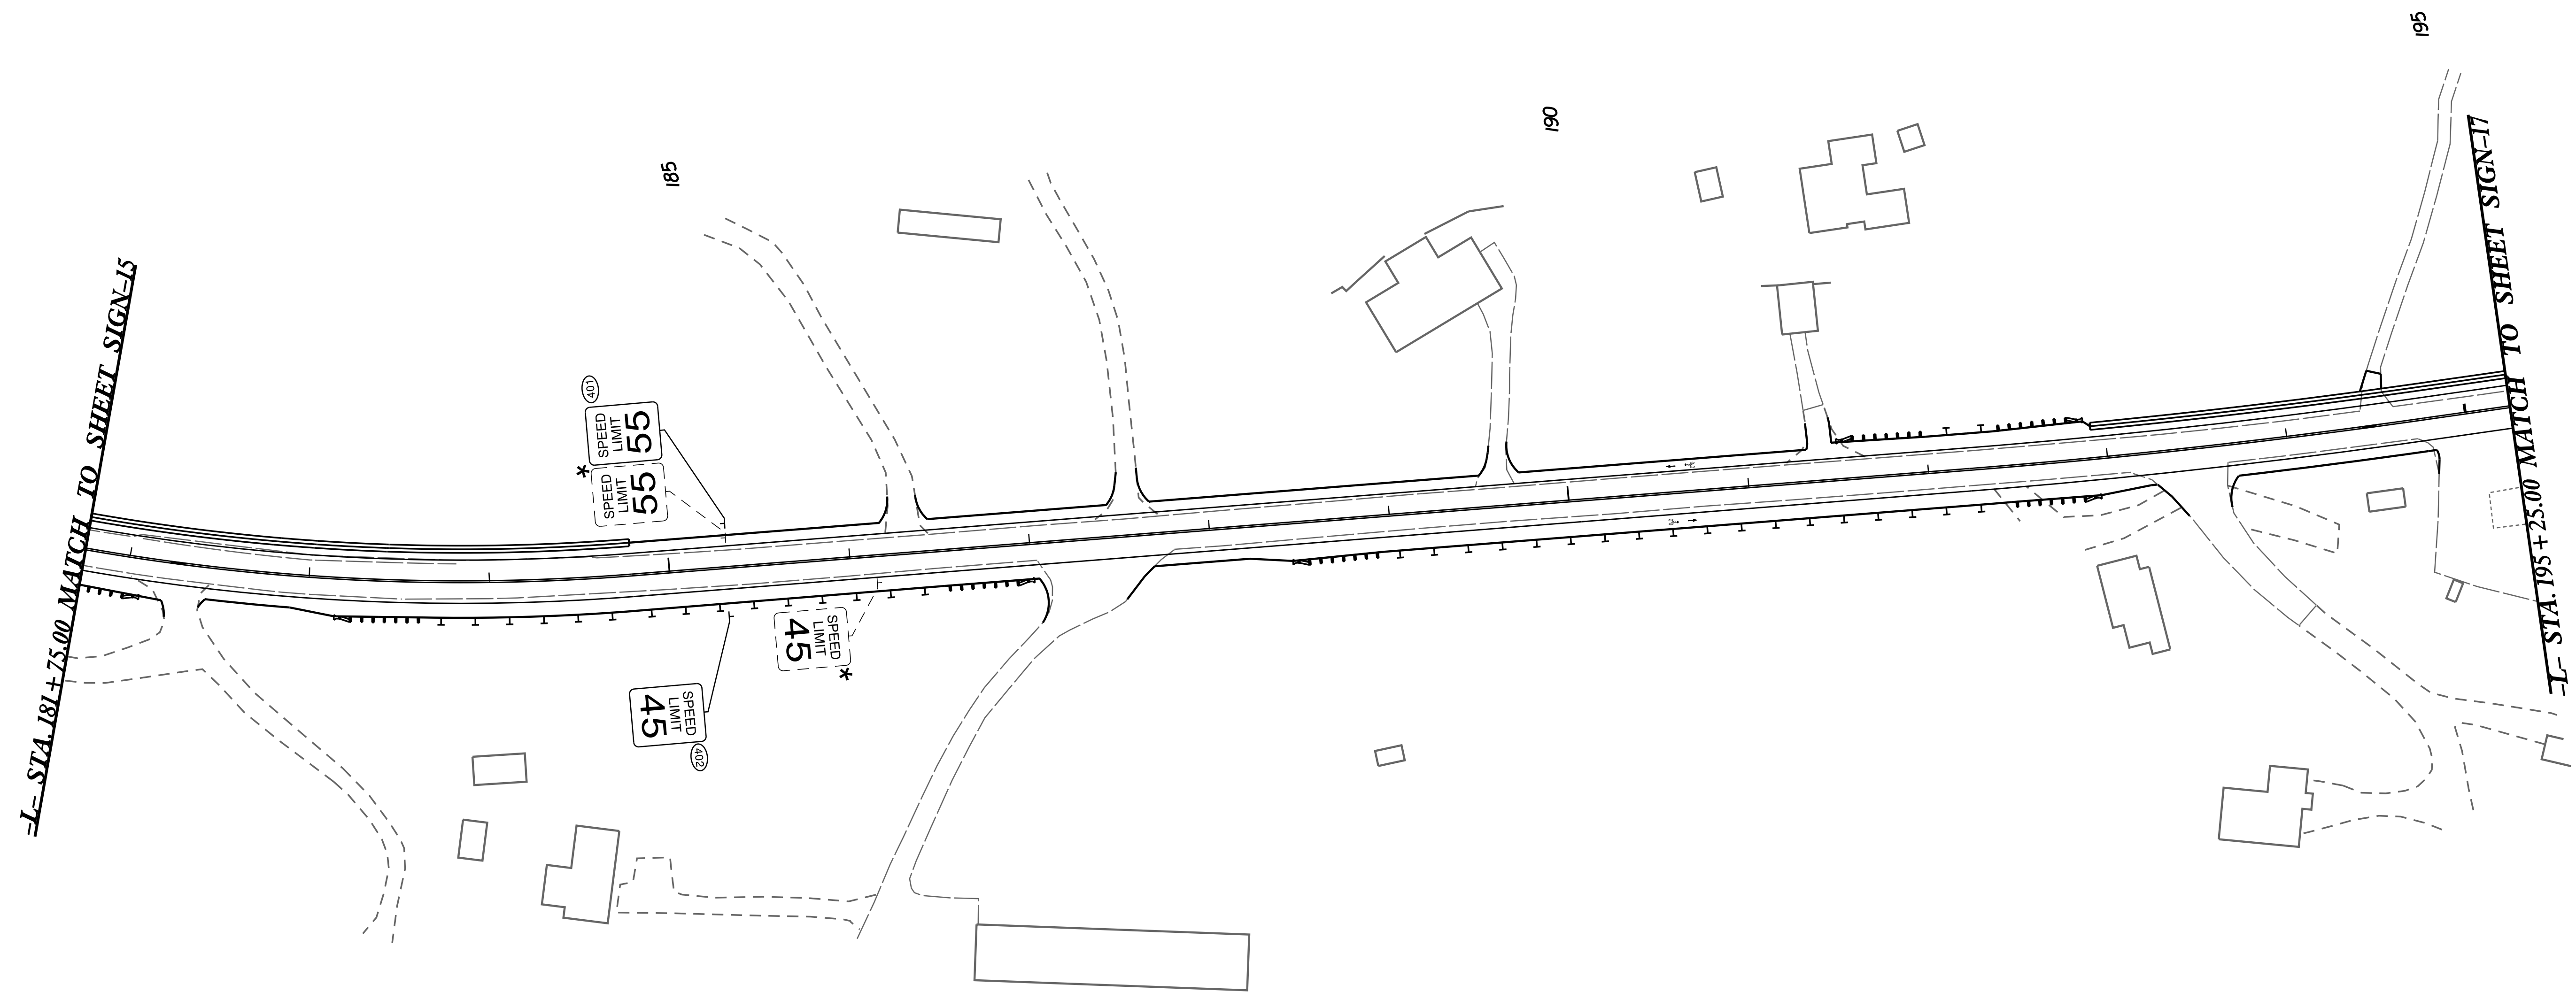


5/14/99

| | |
|---------------------------------|----------------------|
| PROJECT REFERENCE NO. R-4753 | SHEET NO. SIGN-16 |
|---------------------------------|----------------------|

SCOTT CLARK
11/18/2016

**DOCUMENT NOT CONSIDERED FINAL
UNLESS ALL SIGNATURES COMPLETED**

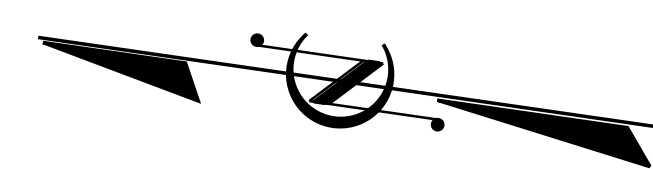

-L- STA. 181 + 75.00 MATCH TO SHEET SIGN-15

-L- STA. 195 + 25.00 MATCH TO SHEET SIGN-17

9/15/2016 3:47:53 PM S:\Projects\160923\16_SG_16.dgn

* SEE NOTE 1, PG SIGN-1