


PROJECT REFERENCE NO. R-4753	SHEET NO. SIGN-17
---------------------------------	----------------------

D22FB20CCE9F457...
11/18/2016
**DOCUMENT NOT CONSIDERED FINAL
UNLESS ALL SIGNATURES COMPLETED**

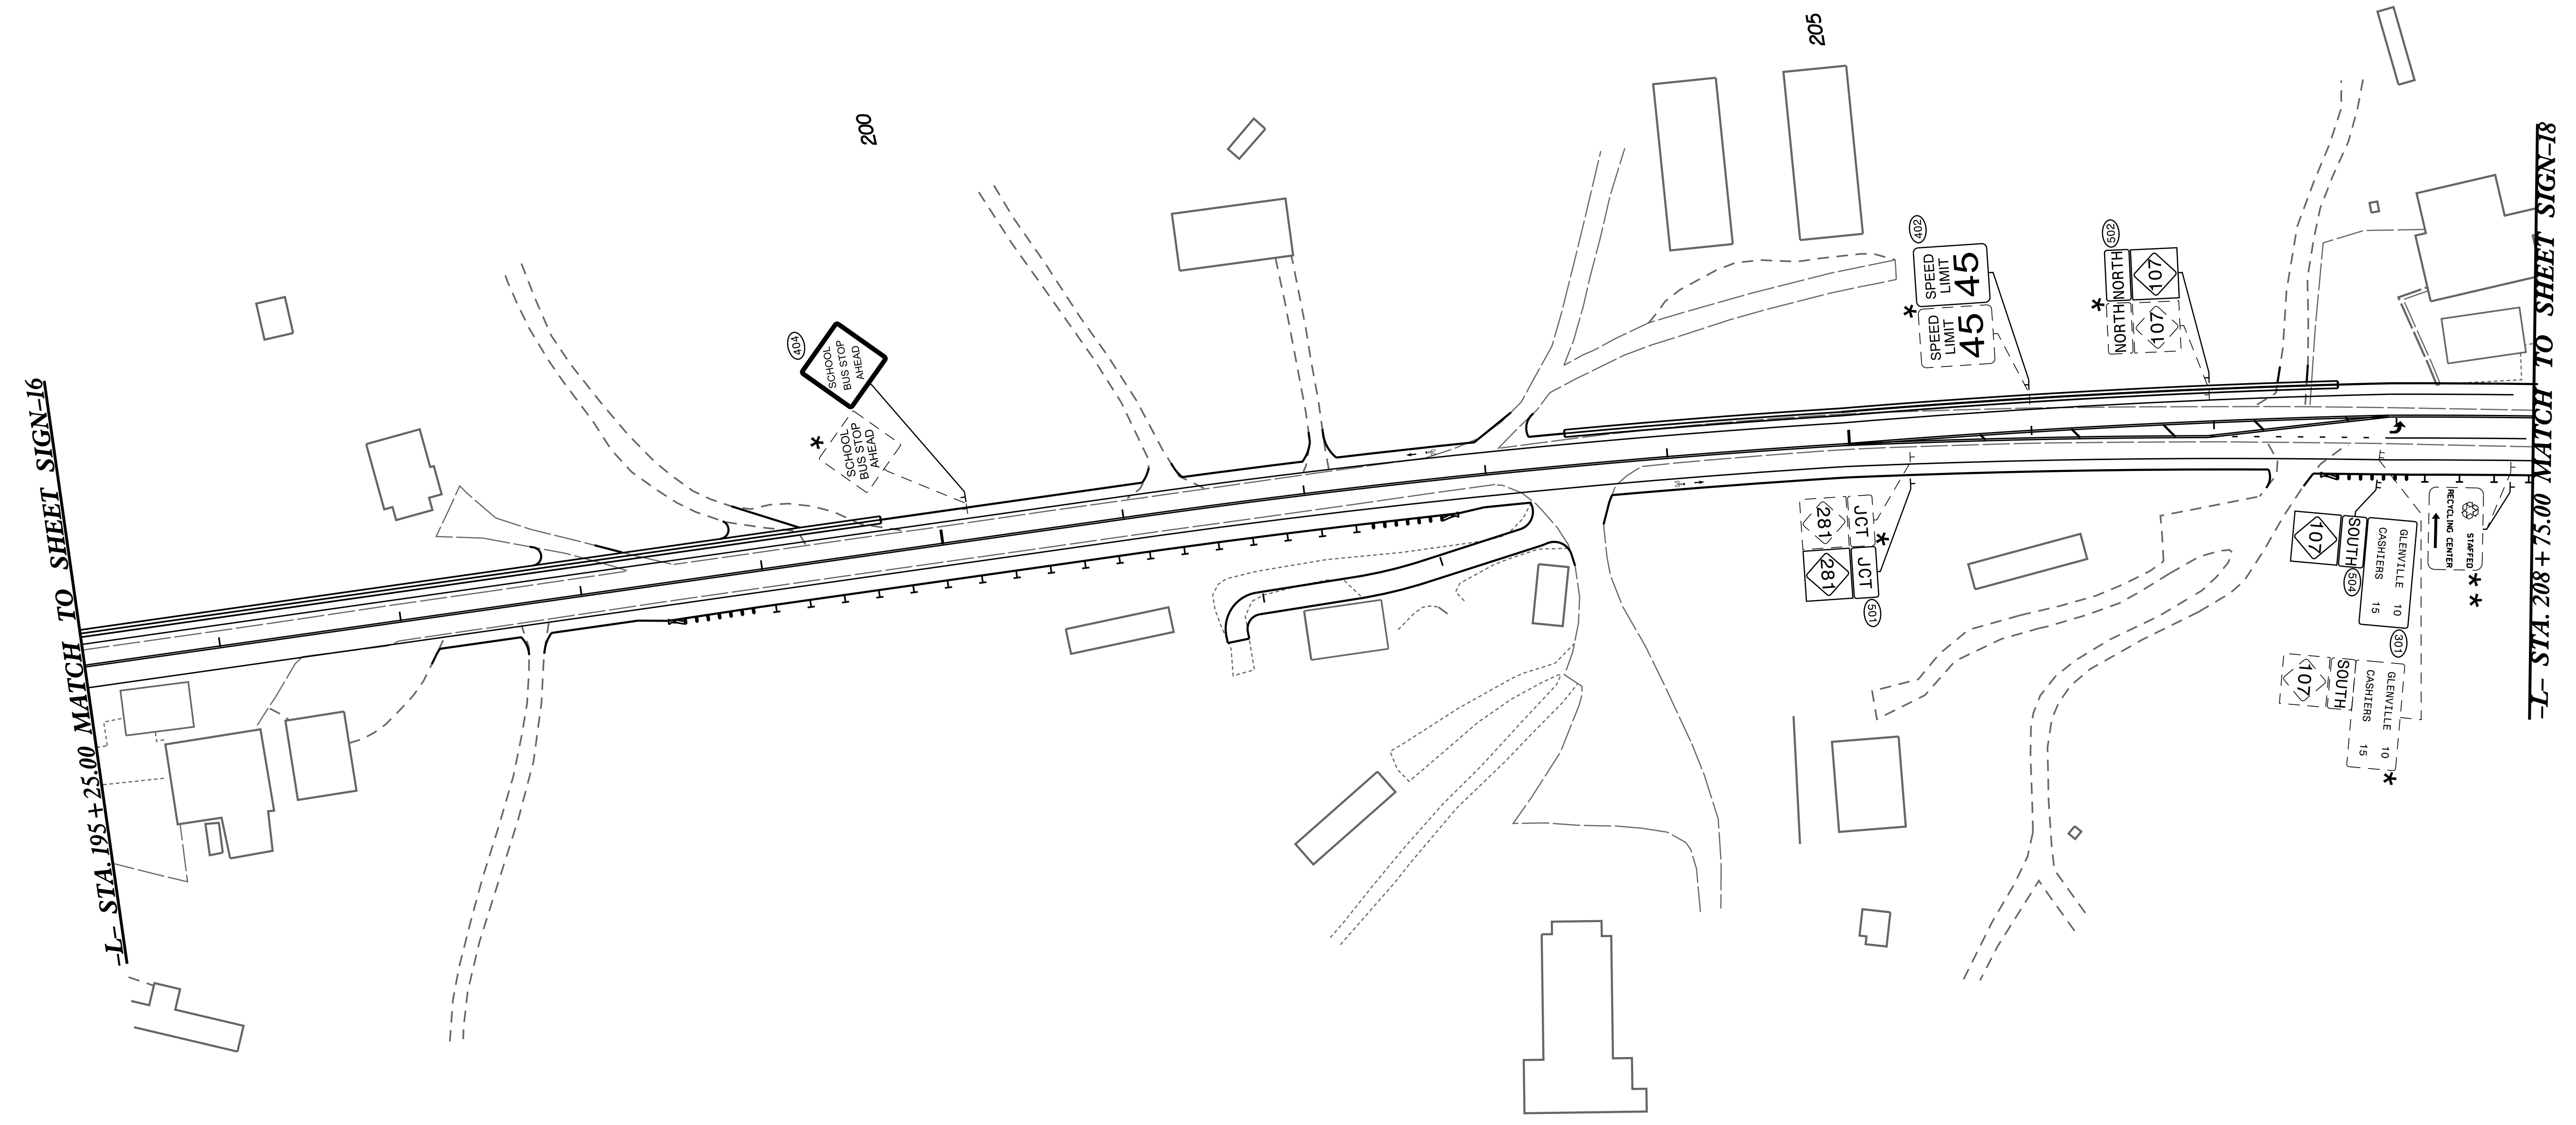

* SEE NOTE 1, PG SIGN-1

** SEE NOTE 3, PG SIGN-1