


UTILITIES BY OTHERS

NOTE:
 ALL PROPOSED UTILITY WORK SHOWN ON THIS SHEET WILL BE DONE BY OTHERS. NO PAYMENT WILL BE MADE TO THE CONTRACTOR FOR PROPOSED UTILITY WORK SHOWN ON THIS SHEET.

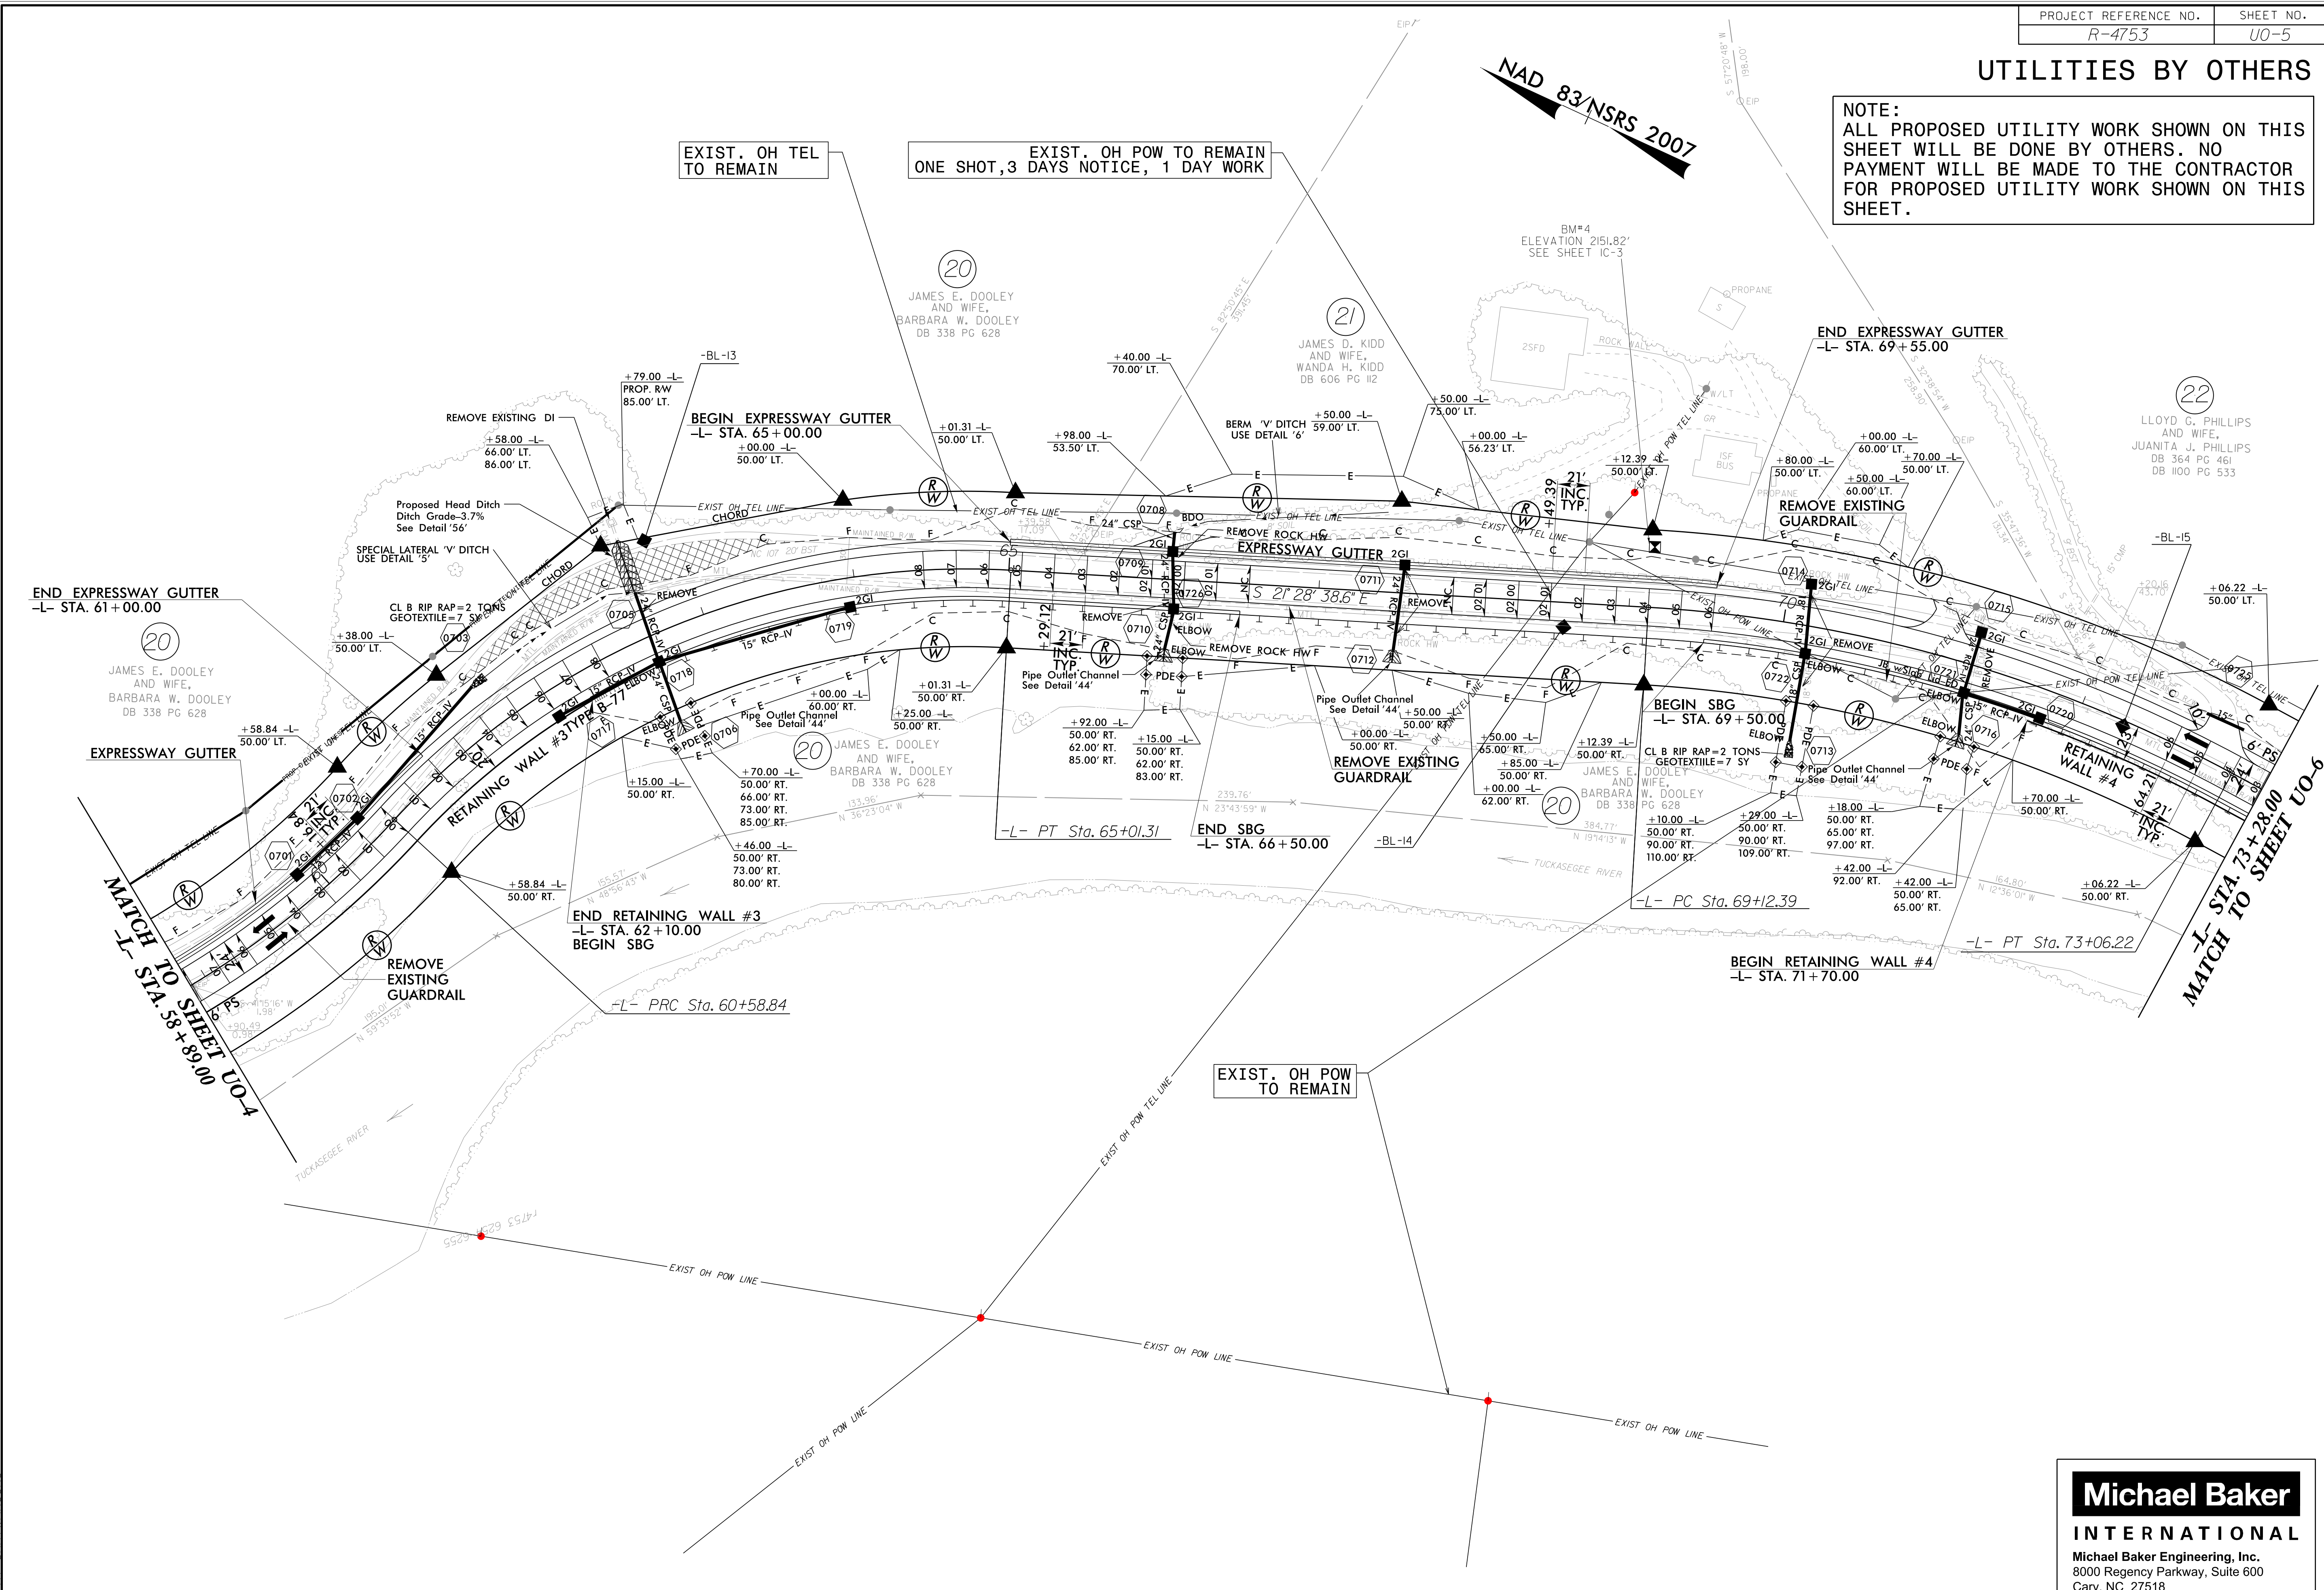

Michael Baker
 INTERNATIONAL
 Michael Baker Engineering, Inc.
 8000 Regency Parkway, Suite 600
 Cary, NC 27518
 919-463-5488

5/14/99
 30-AUG-2016 14:32
 C:\Users\jacob\OneDrive\Documents\Projects\4753\Jackson County Utilities\4753.ut_rdy7_u05_psh.dgn
 4753 629 5521
 1
 1