


UTILITIES BY OTHERS

NOTE:  
ALL PROPOSED UTILITY WORK SHOWN ON THIS SHEET WILL BE DONE BY OTHERS. NO PAYMENT WILL BE MADE TO THE CONTRACTOR FOR PROPOSED UTILITY WORK SHOWN ON THIS SHEET.

NAD 83 NSRS 2007

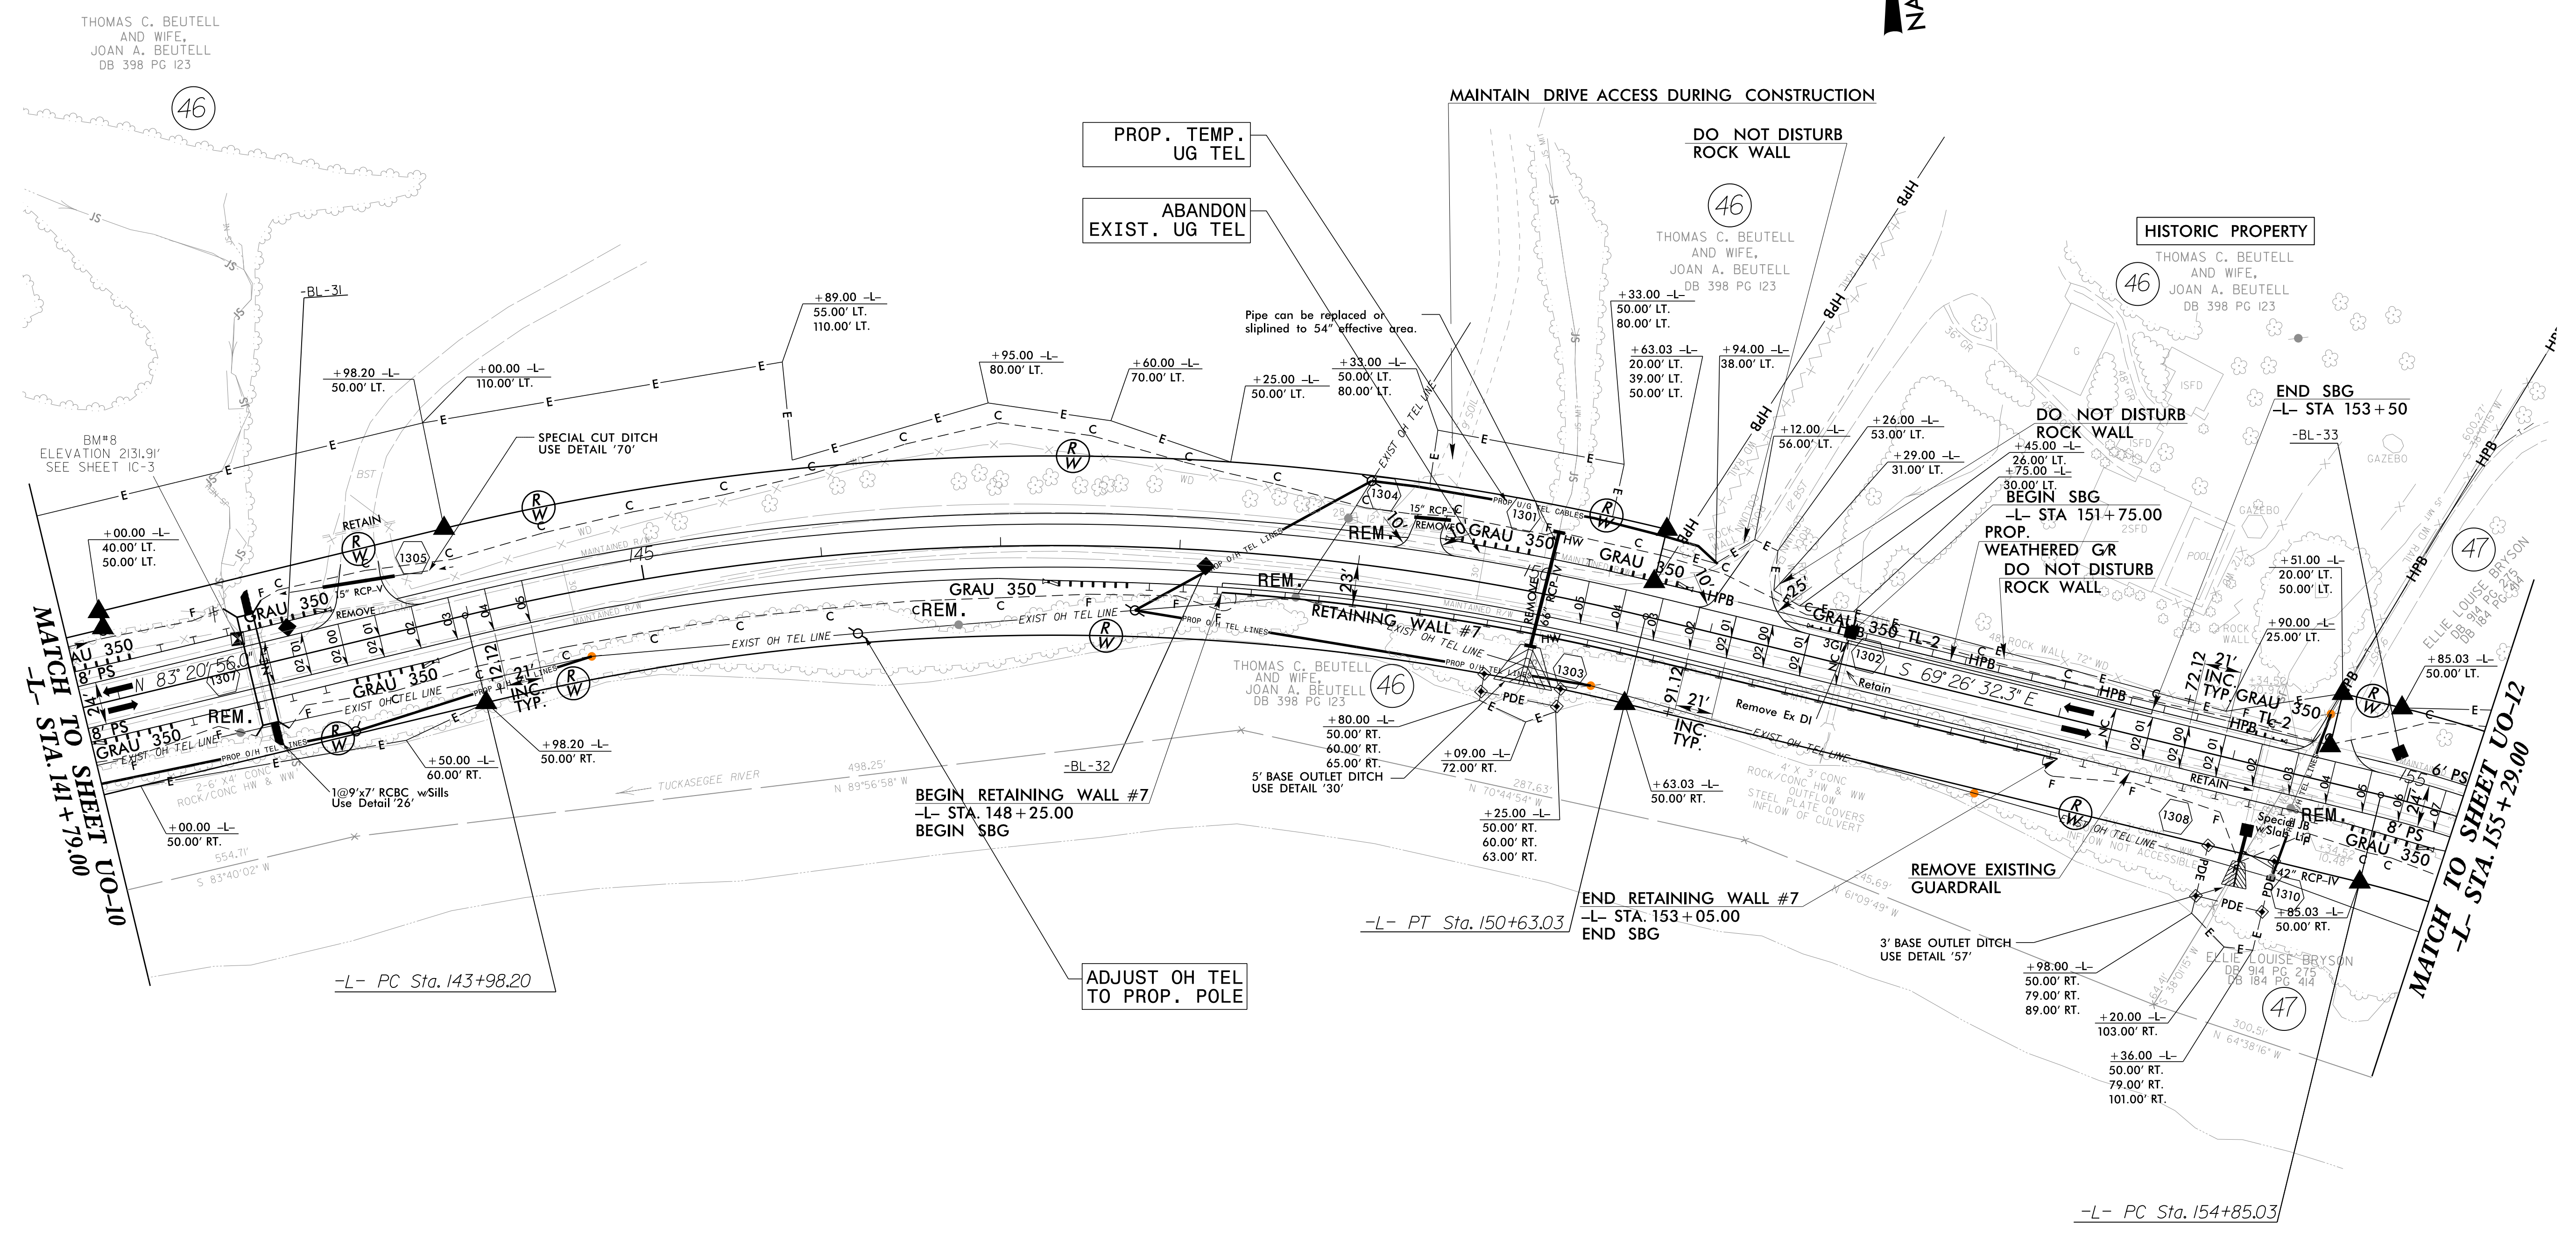

5/14/99

30-AUG-2016 14:32  
-Call Copy-865-N-4753-Jackson County Utilities\R4753-ut-rdjl3\_U011\_psh.dgn  
one AT CARY\WIKIDON3

**Michael Baker**  
INTERNATIONAL  
Michael Baker Engineering, Inc.  
8000 Regency Parkway, Suite 600  
Cary, NC 27518  
919-463-5488