


PLAN OF ROOF SLAB

(STAGE I)

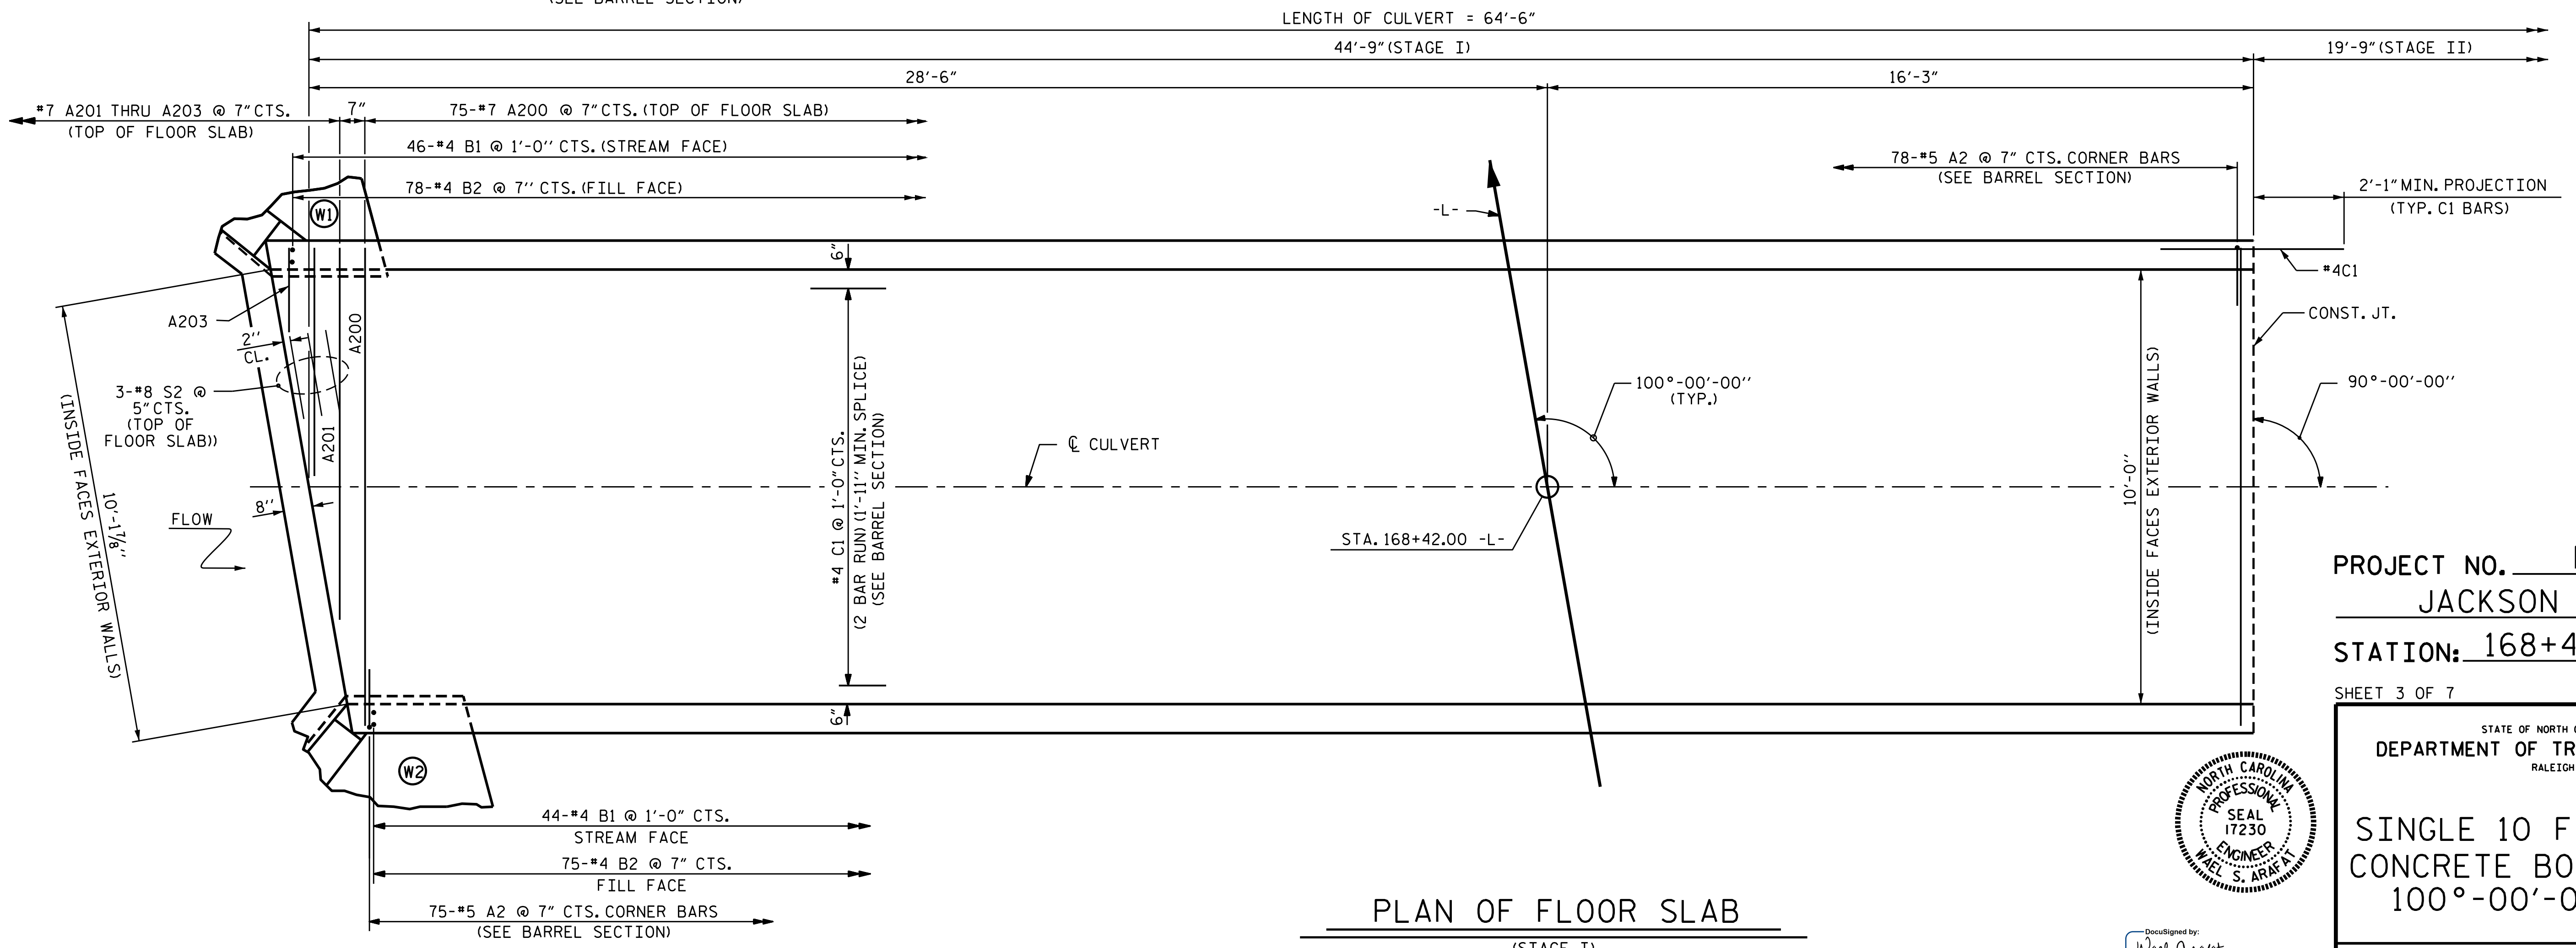

PLAN OF FLOOR SLAB

(STAGE I)

PROJECT NO. R-4753
JACKSON COUNTY
 STATION: 168+42.00 -L-

SHEET 3 OF 7



STATE OF NORTH CAROLINA
 DEPARTMENT OF TRANSPORTATION
 RALEIGH
 SINGLE 10 FT. X 6 FT.
 CONCRETE BOX CULVERT
 100°-00'-00" SKEW

DRAWN BY: E.C.PHELPS/VXN DATE: 8-5-16
 CHECKED BY: H.T. BARBOUR DATE: 8-8-16
 DESIGN ENGINEER OF RECORD: A. M. LEE DATE: 9-16

Documented by: Wael Arafat 10/12/2016
 DOCUMENT NOT CONSIDERED FINAL UNLESS ALL SIGNATURES COMPLETED

REVISIONS						SHEET NO.	
NO.	BY:	DATE:	NO.	BY:	DATE:	C-10	
1			3			TOTAL SHEETS	
2			4			14	