


PROJECT NO. R-4753
JACKSON COUNTY
 STATION: 168+42.00 -L-

SHEET 4 OF 7

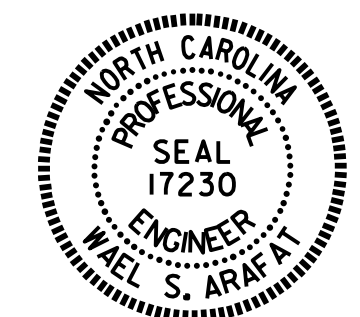

STATE OF NORTH CAROLINA
 DEPARTMENT OF TRANSPORTATION
 RALEIGH
 SINGLE 10 FT. X 6 FT.
 CONCRETE BOX CULVERT
 100°-00'-00" SKEW

DRAWN BY : E.C.PHELPS/VXN DATE : 8-5-16
 CHECKED BY : H.T. BARBOUR DATE : 8-8-16
 DESIGN ENGINEER OF RECORD: A. M. LEE DATE : 9-16

DocuSigned by:
 Wael Arafat 10/12/2016
 DOCUMENT NOT CONSIDERED
 FINAL UNLESS ALL
 SIGNATURES COMPLETED

REVISIONS						SHEET NO.
NO.	BY:	DATE:	NO.	BY:	DATE:	C-11
1			3			TOTAL SHEETS
2			4			14